


LIST OF ARCHITECTURAL WORKING DRAWINGS

PAGE NO	DRAWING NO	DRAWING TITLE
01	AR-00	COVER SHEET
02	AR-01	LIST OF DRAWINGS
03	AR-02	3D VIEW - 01
04	AR-03	MASTER PLAN
05	AR-04	KEY PLAN
06	AR-05	SITE PLAN
07	AR-06	F.F.E LAYOUT PLAN (GROUND FLOOR)
08	AR-07	F.F.E LAYOUT PLAN (TOP ROOF)
09	AR-08	WORKING LAYOUT PLAN (GROUND FLOOR)
10	AR-09	WORKING LAYOUT PLAN (TOP ROOF)
11	AR-10	FRONT ELEVATION E-1
12	AR-11	SECTION AT A-A
13	AR-12	SECTION AT B-B
14	AR-13	DOORS & WINDOWS LAYOUT PLAN (GROUND FLOOR)
15	AR-14	DOOR & WINDOW ELEVATIONS & SCHEDULE
16	AR-15	TAGGING LAYOUT PLAN (GROUND FLOOR)
17	AR-16	TAGGING LAYOUT PLAN (TOP ROOF
18	AR-17	BATH DETAIL - 02 & 03 (GROUND FLOOR)




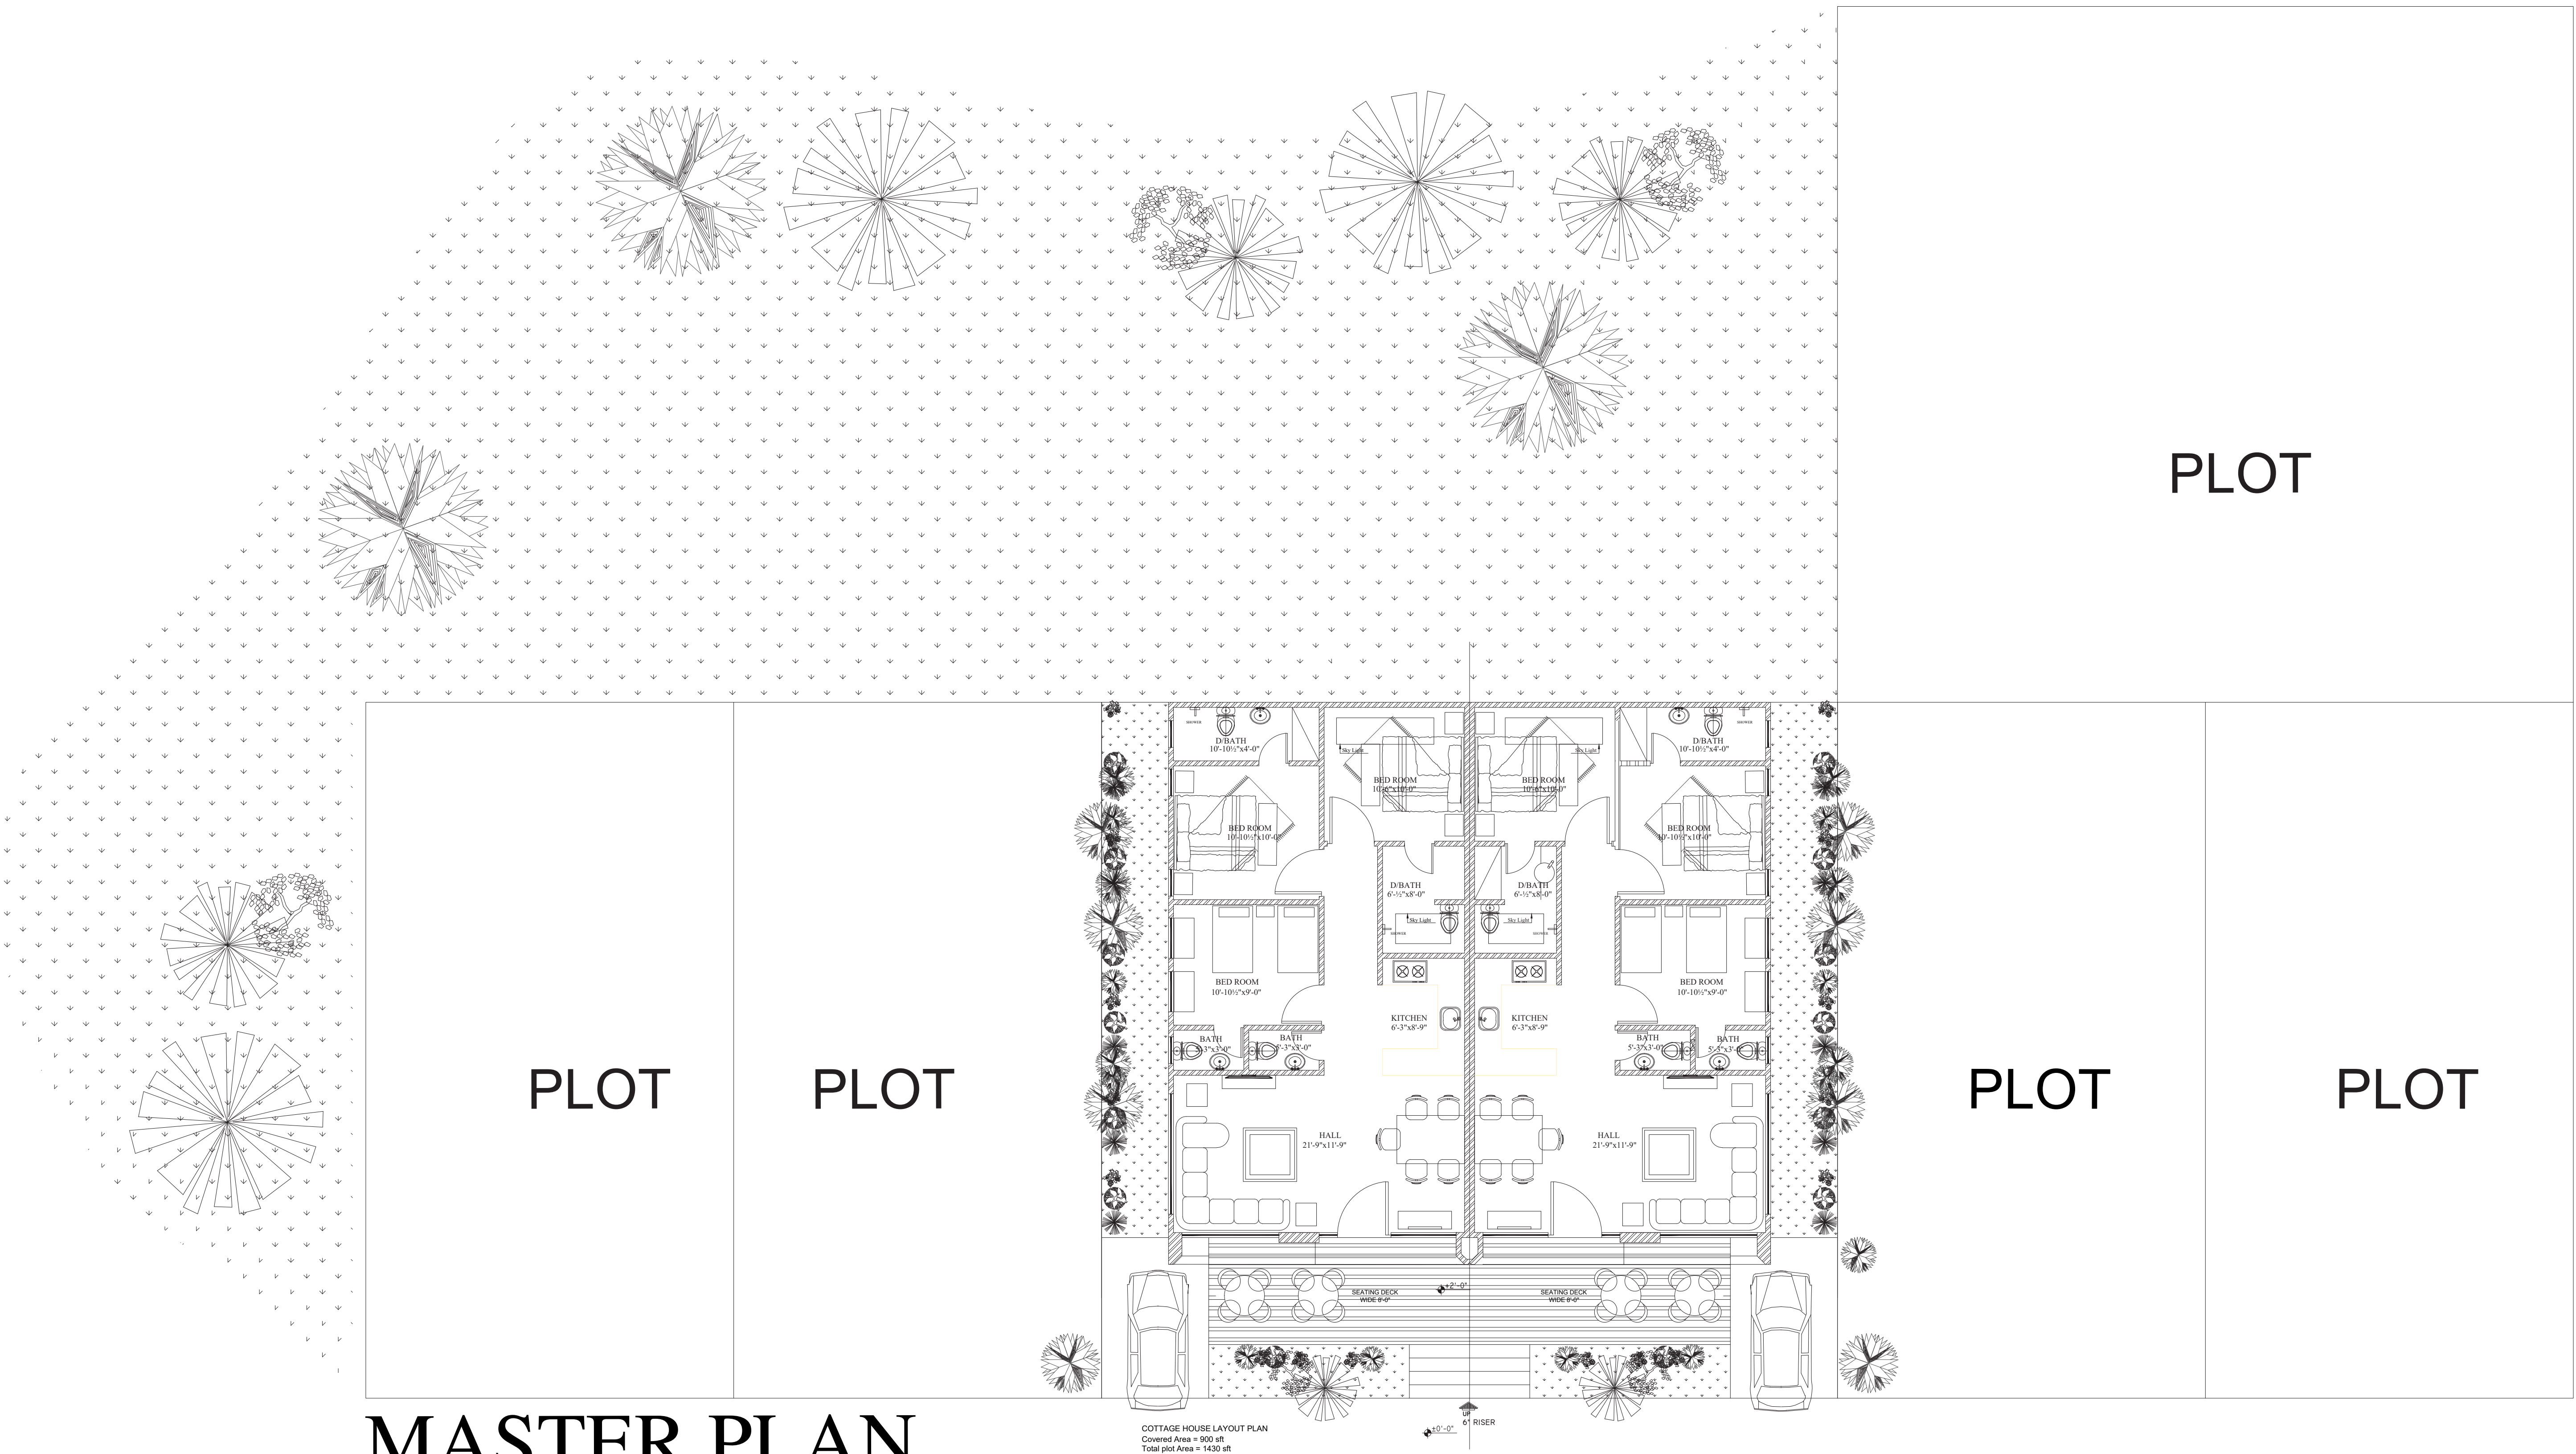

MASTER PLAN
SCALE = N.T.S




KEY PLAN
SCALE = N.T.S

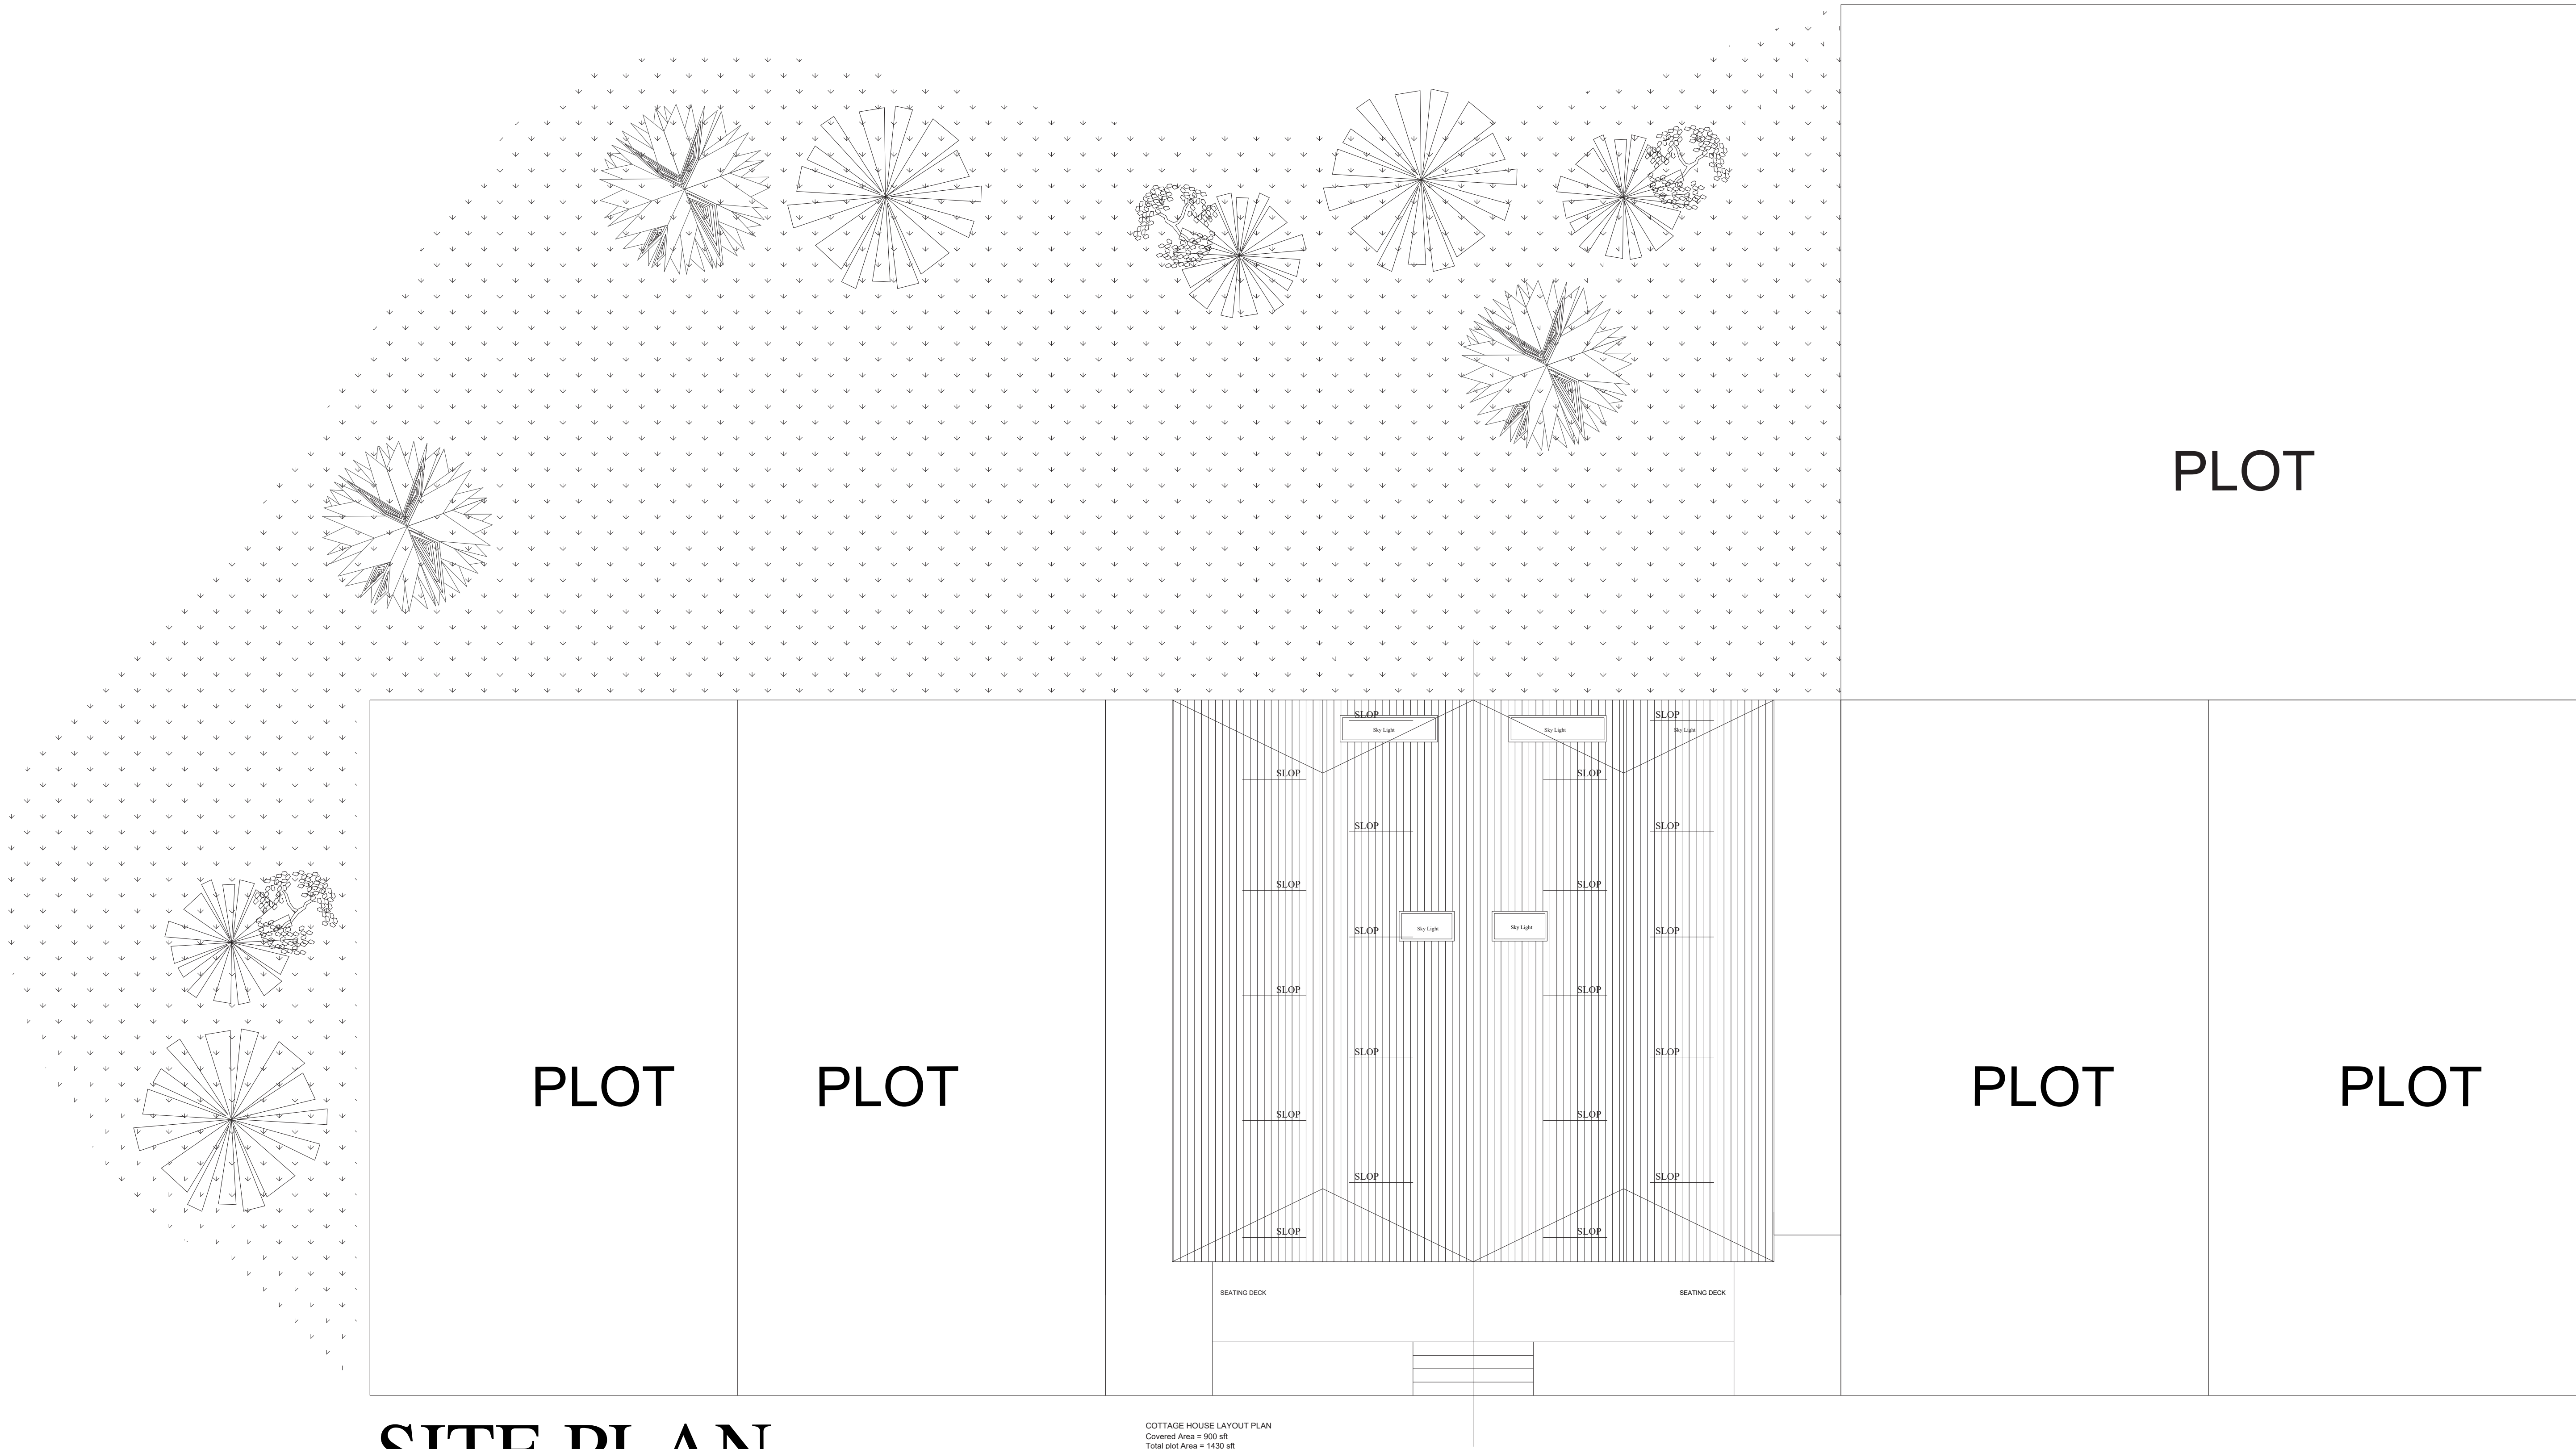


SITE PLAN
SCALE = N.T.S


COTTAGE HOUSE LAYOUT PLAN
Covered Area = 500 sq.
Total plot Area = 1400 sq.

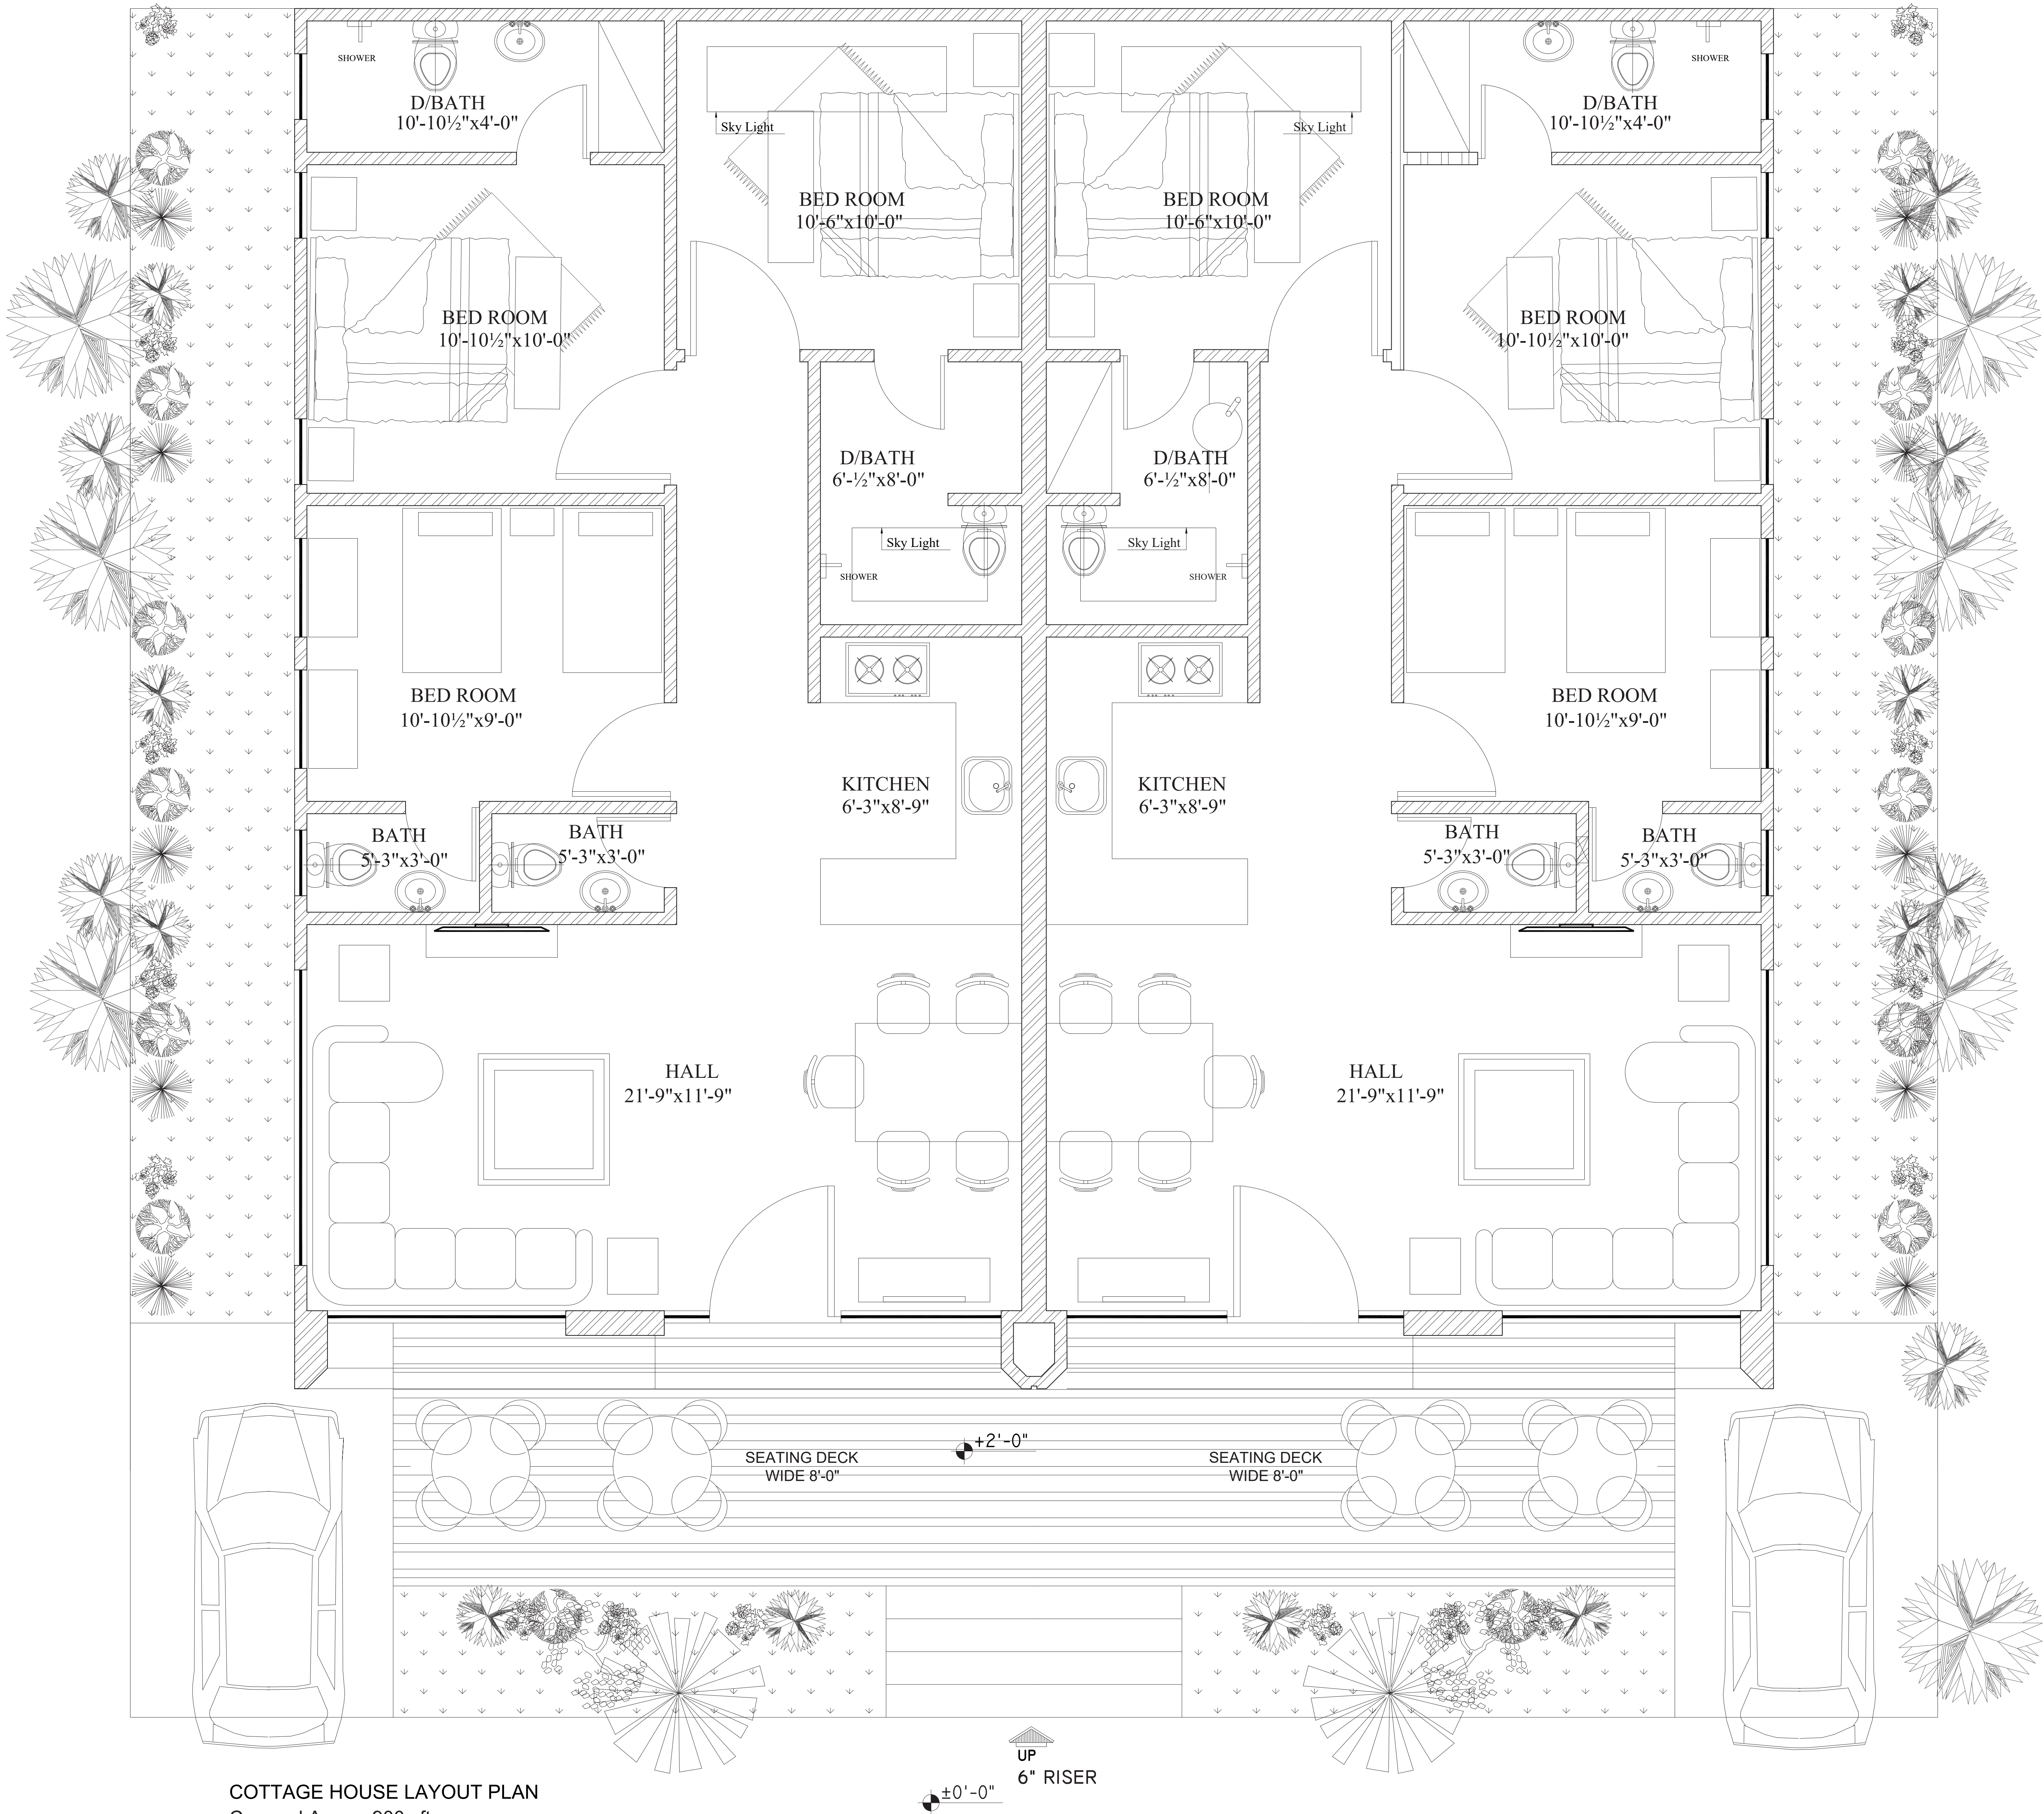

COTTAGE HOUSE LAYOUT PLAN
Covered Area = 900 sft
Total plot Area = 1430 sft

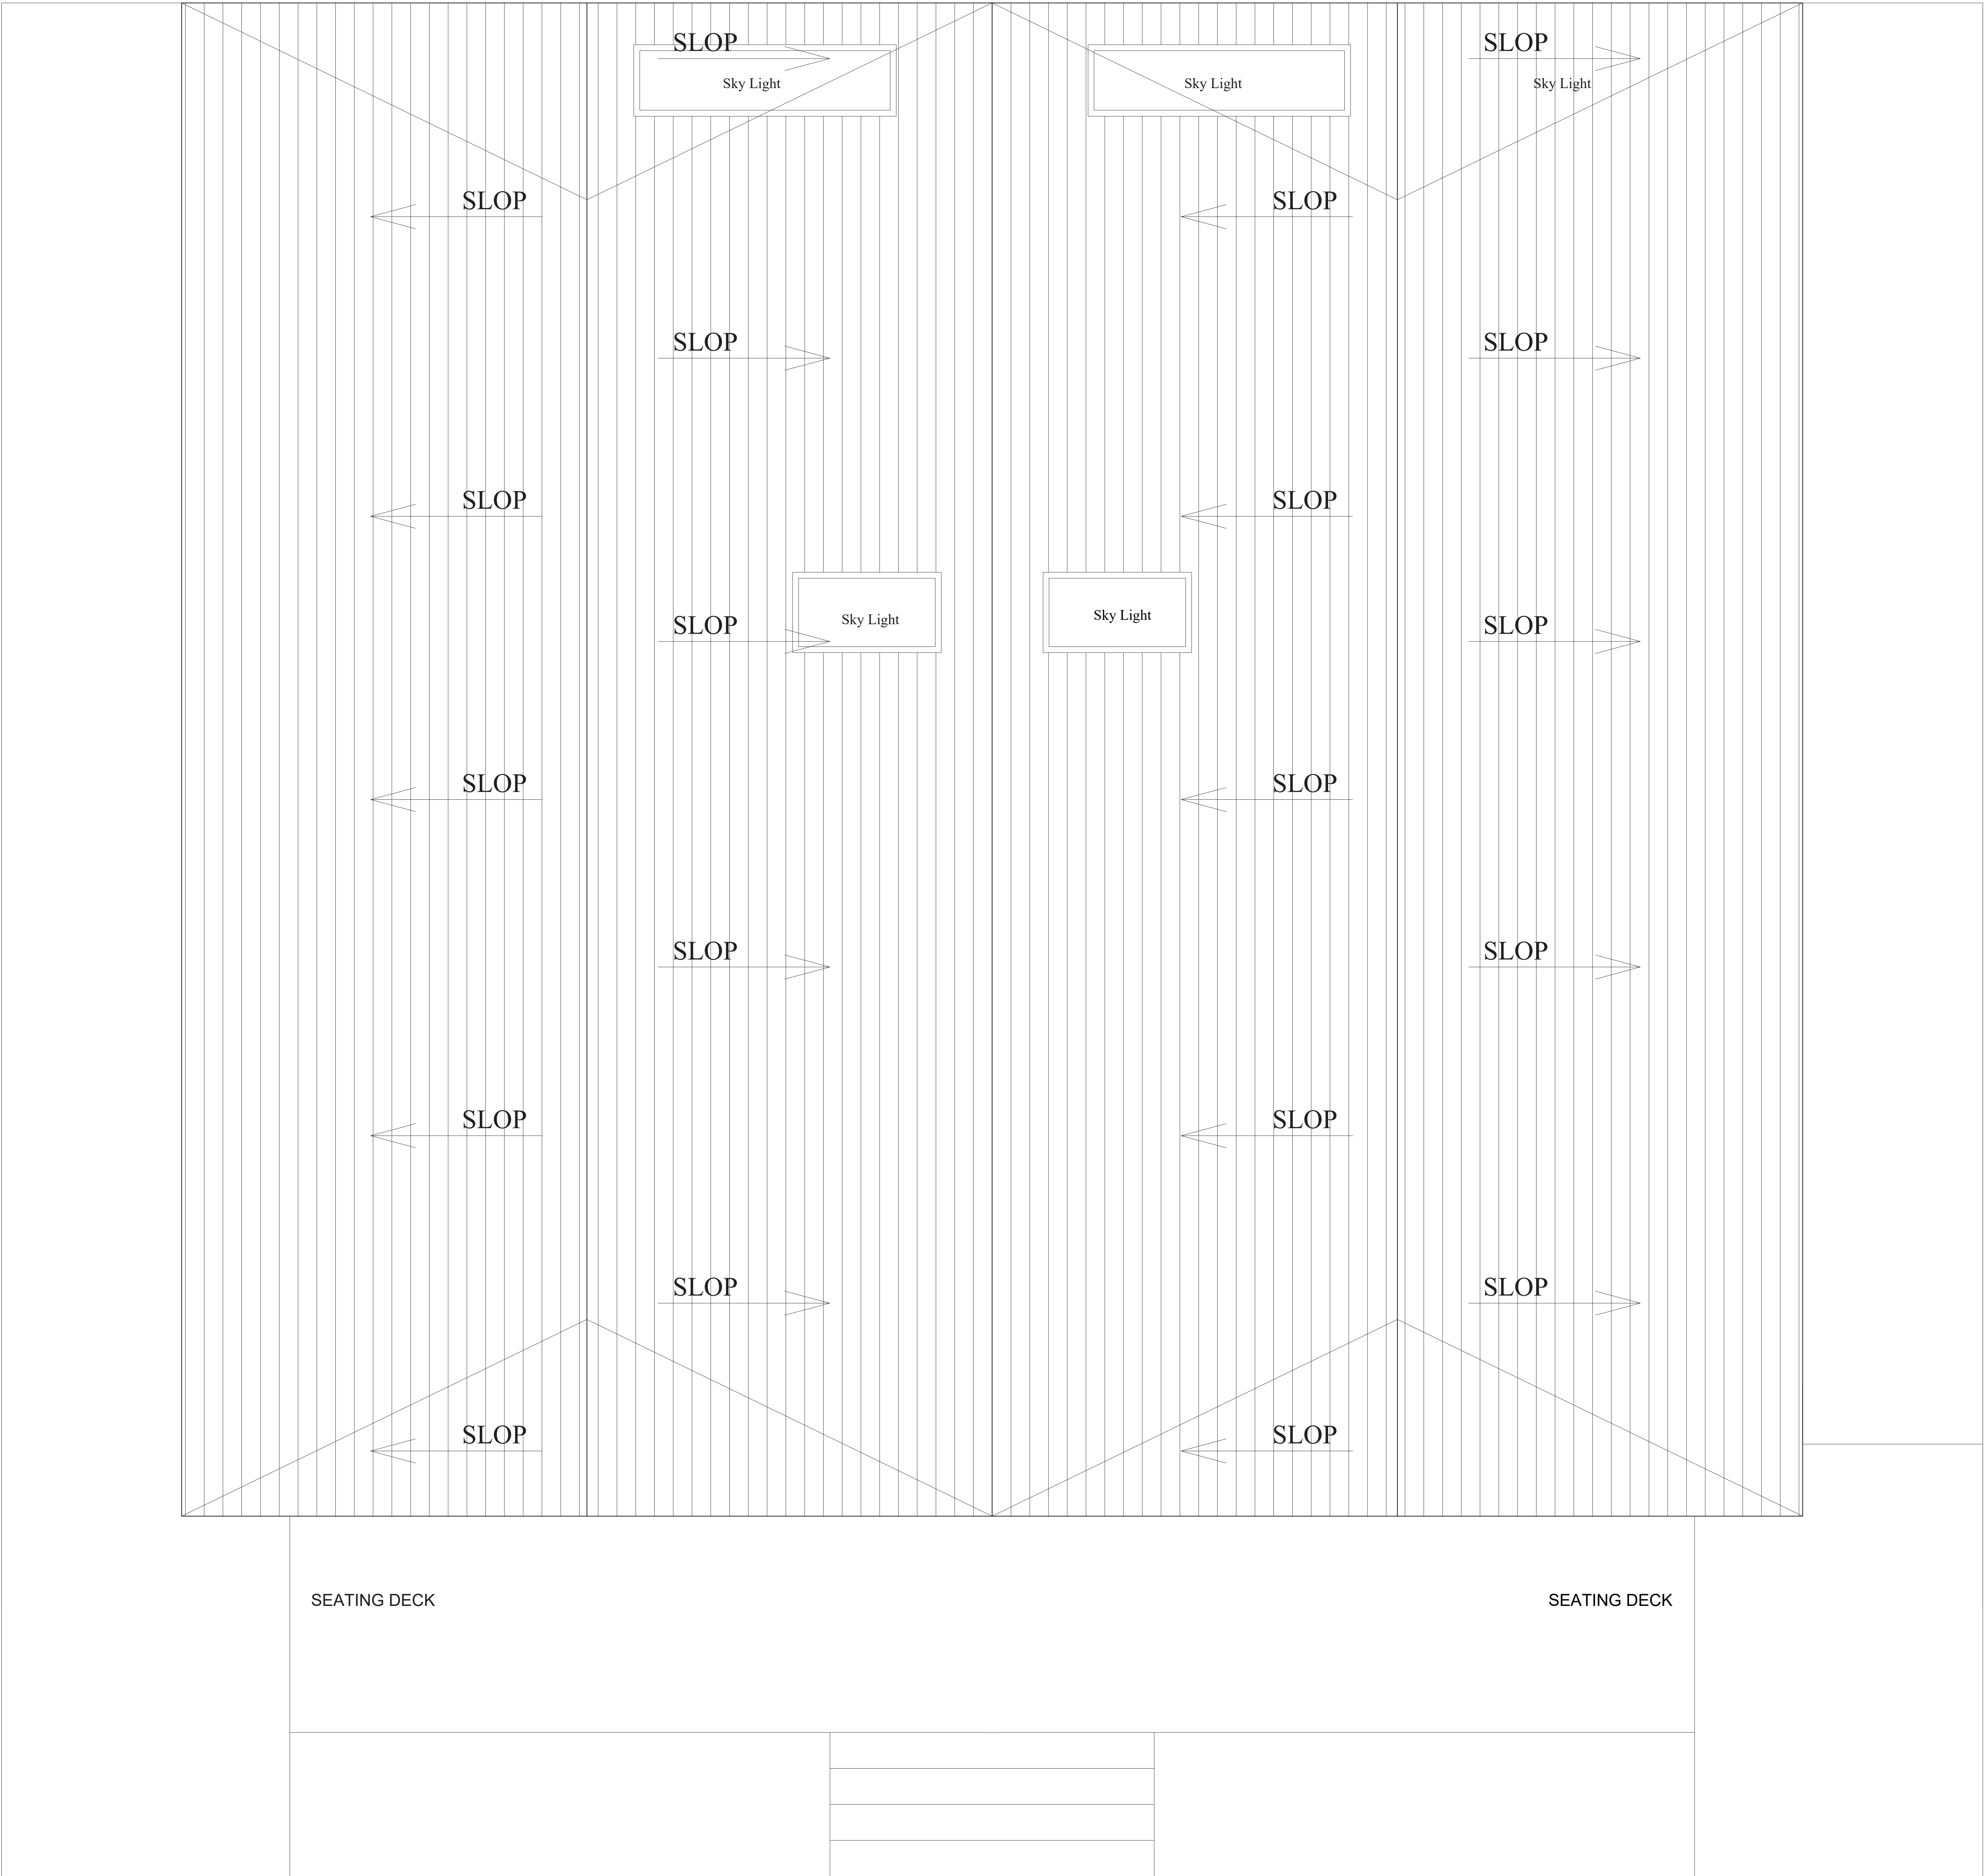


COTTAGE HOUSE LAYOUT PLAN
Covered Area = 900 sft
Total plot Area = 1430 sft

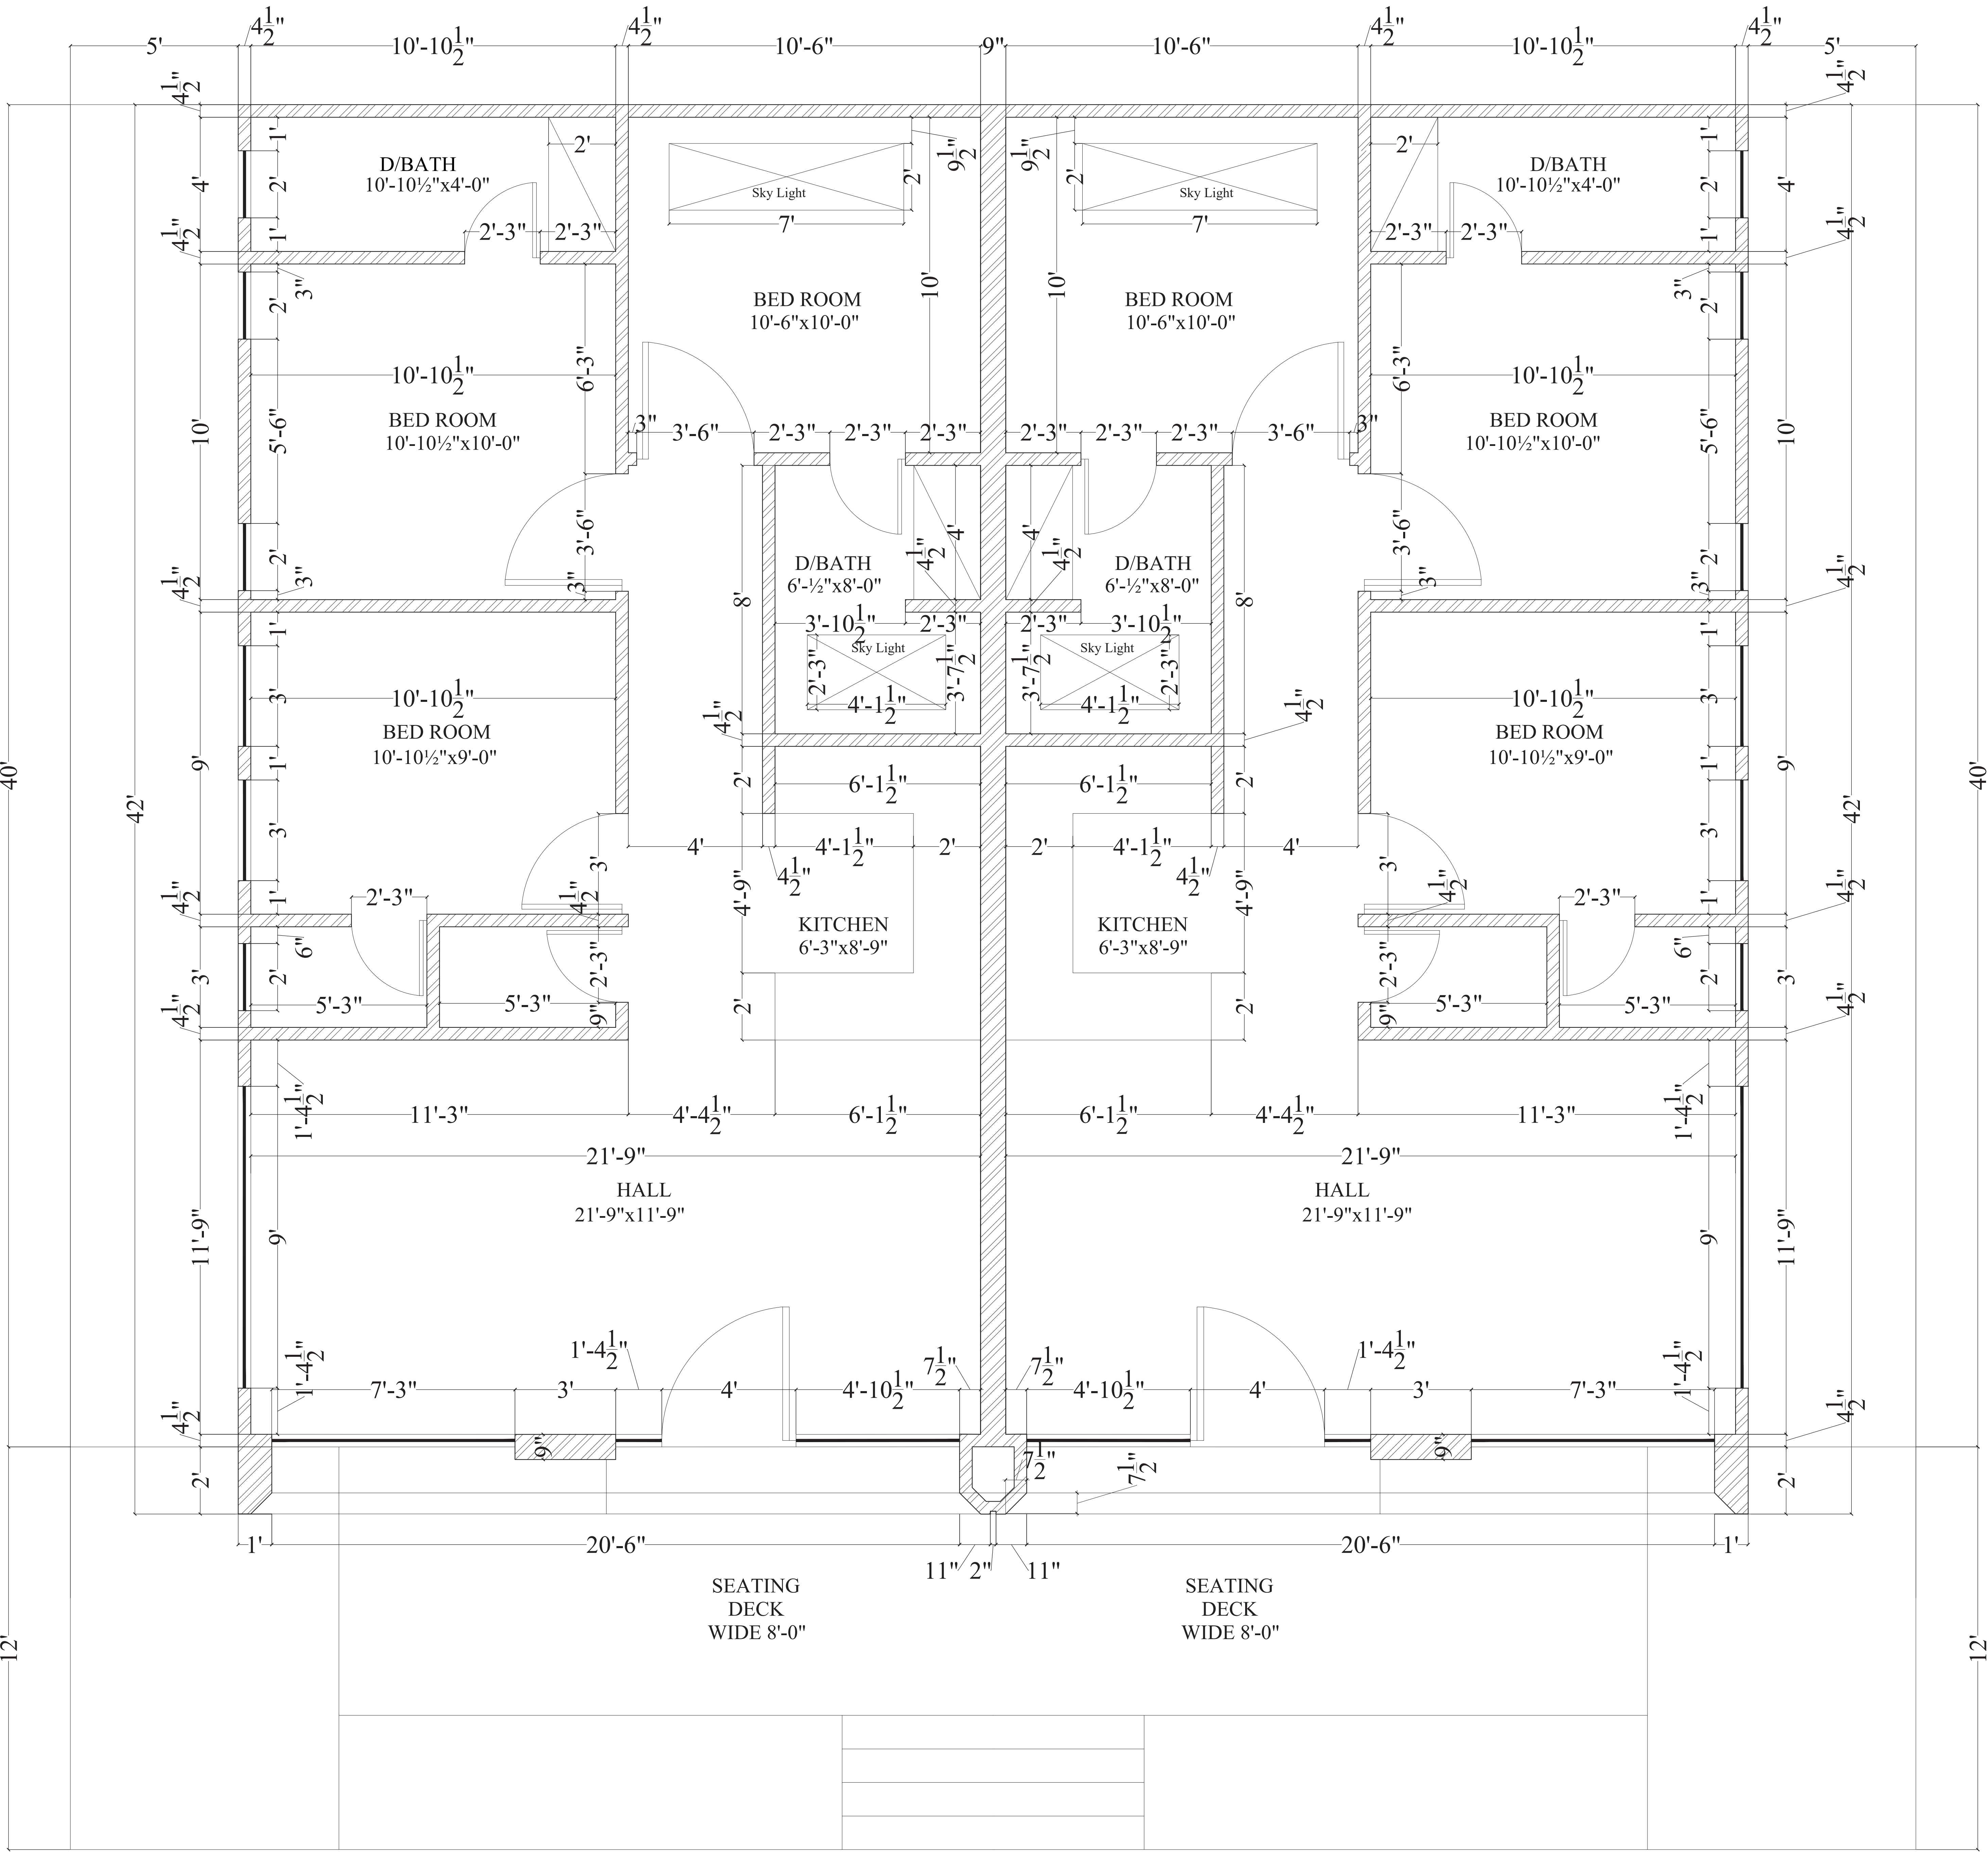


COTTAGE HOUSE LAYOUT PLAN
Covered Area = 900 sft
Total plot Area = 1430 sft

COTTAGE HOUSE LAYOUT PLAN
Covered Area = 900 sft
Total plot Area = 1430 sft

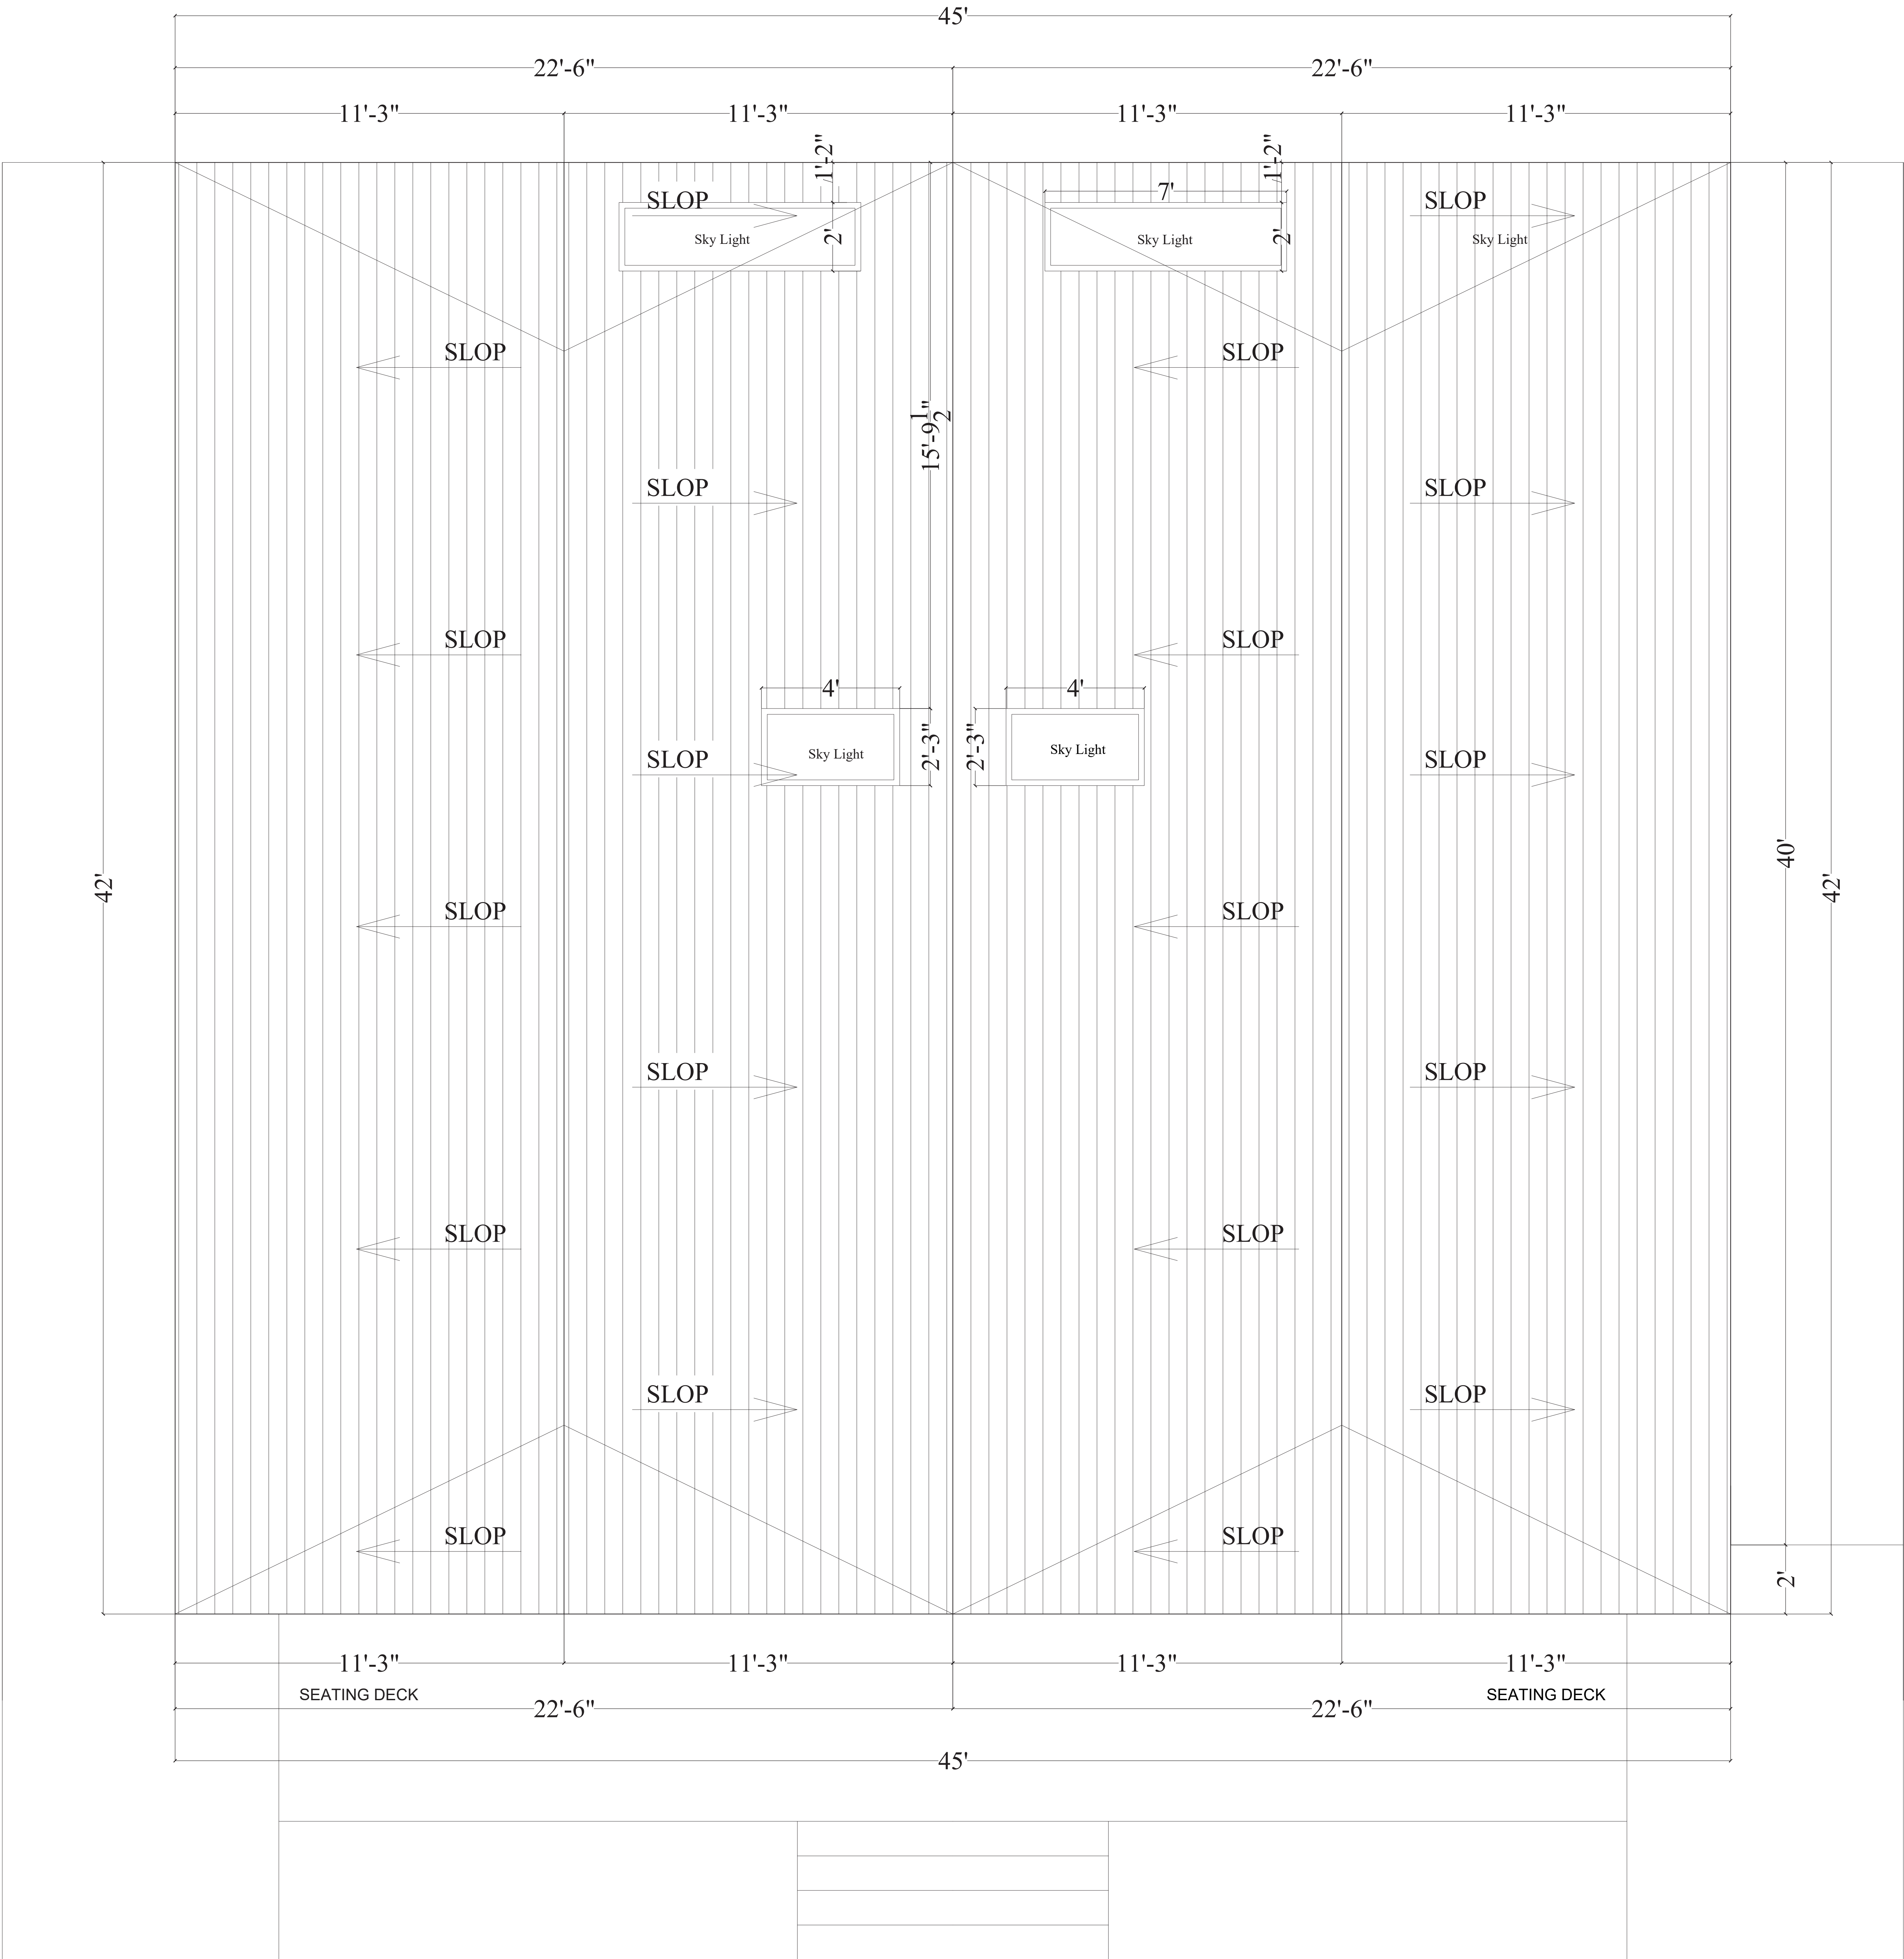


COTTAGE HOUSE LAYOUT PLAN
Covered Area = 900 sft
Total plot Area = 1430 sft

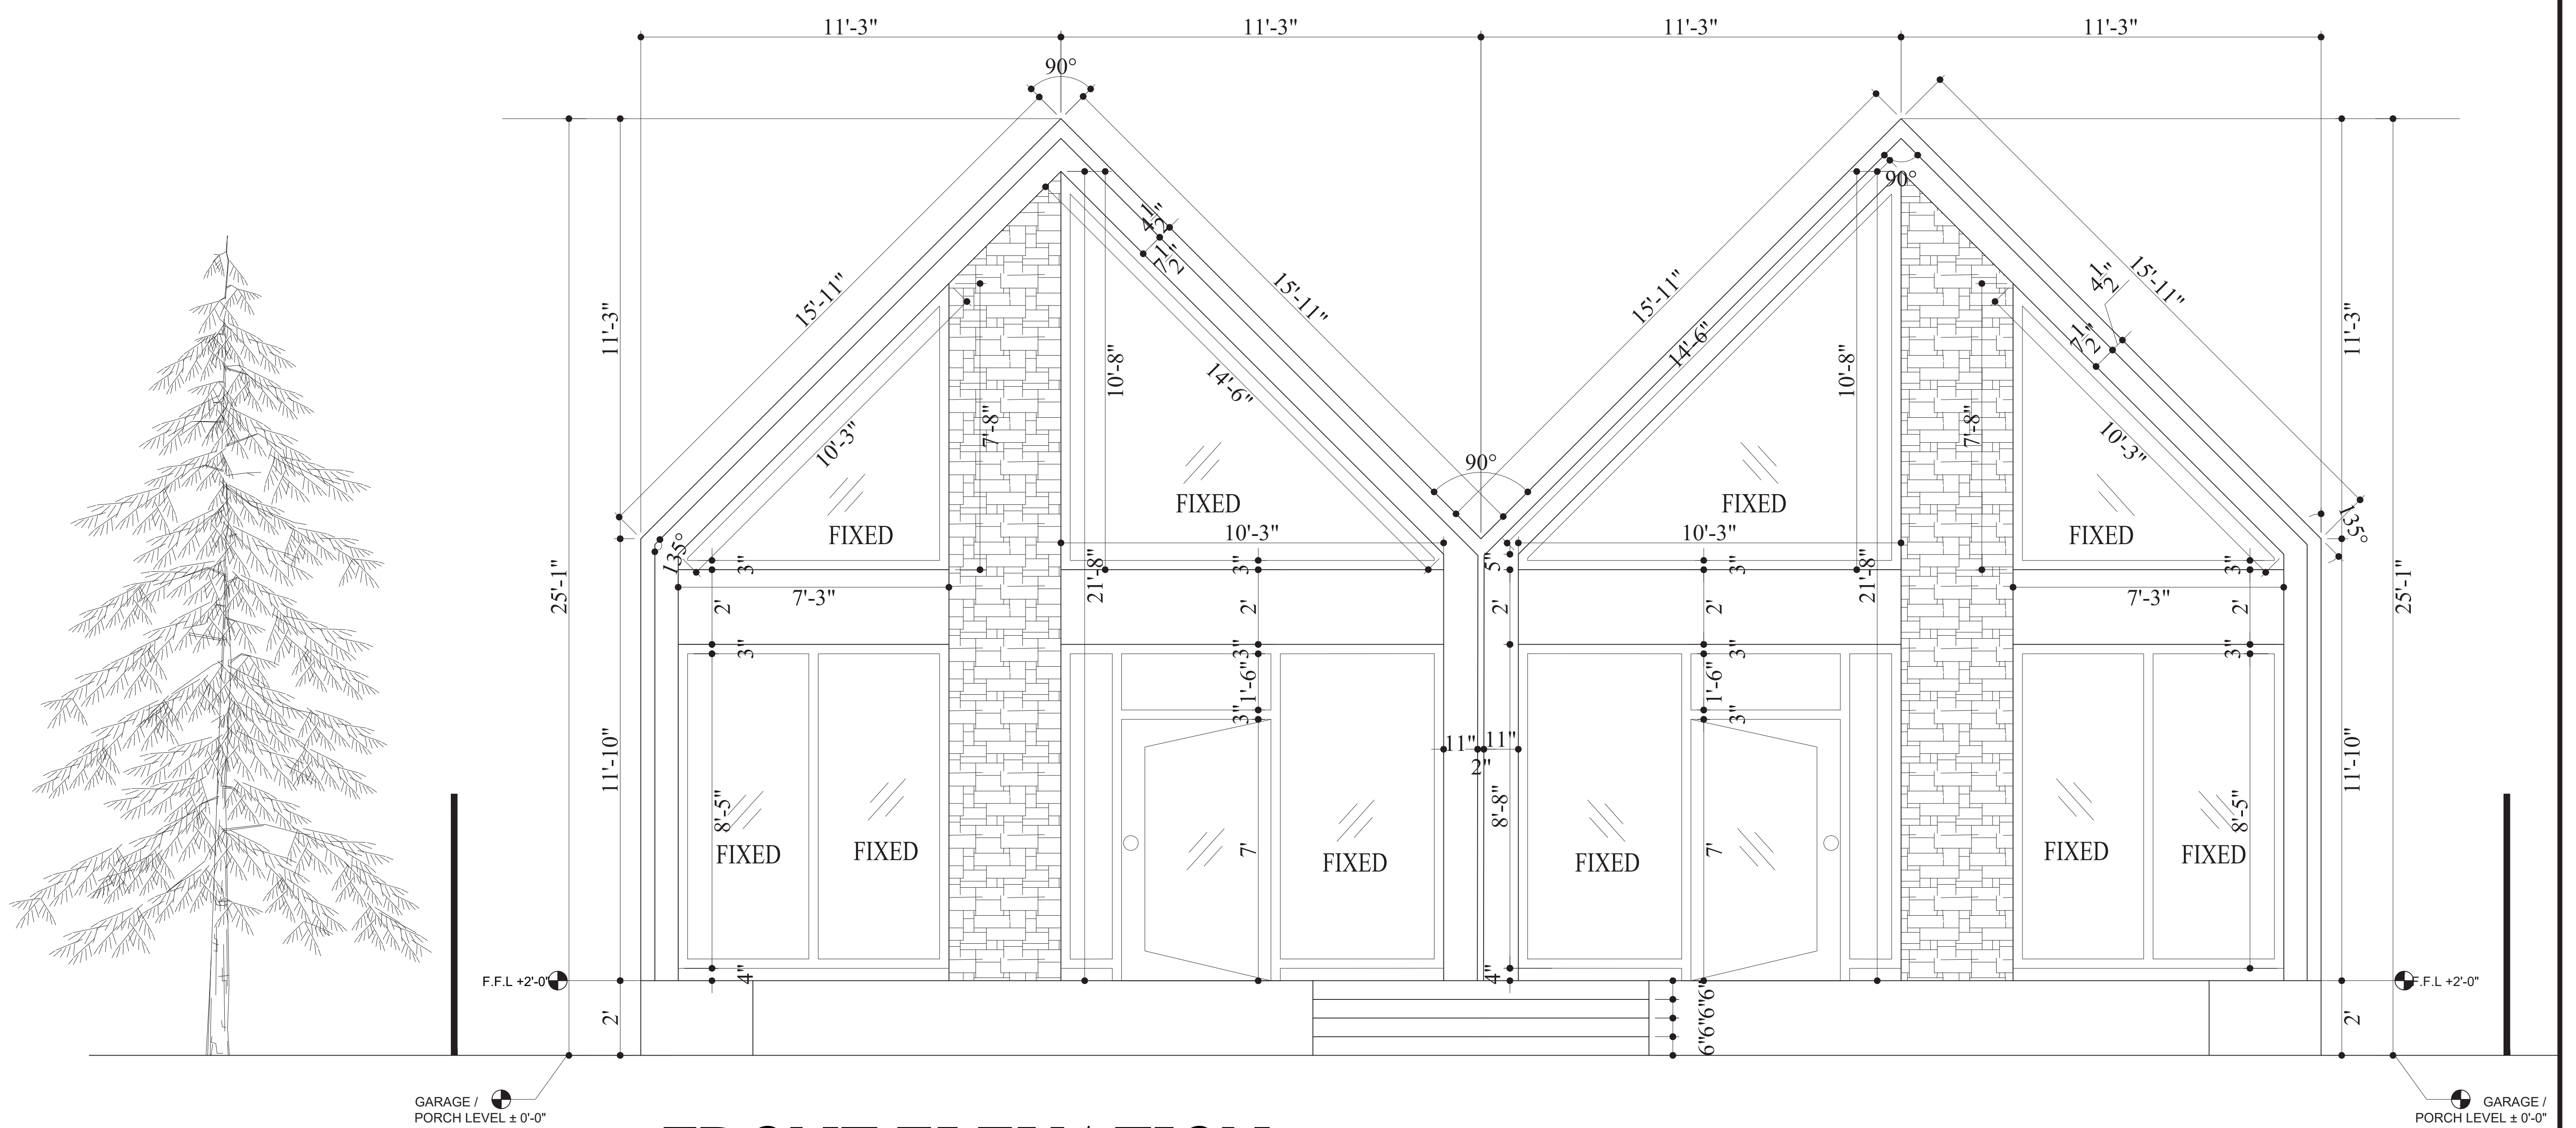

FRONT ELEVATION

NOTE: Brick Will be used in all Construction Villas.
And for top roof structure we will use m.s corrugated sheet + Wooden beam.


α PROPOSAL DRAWINGS	FRONT ELEVATION	PAGE NO.	11	DRAWING NO.	AR-10	DESIGN BY:	Aqib ali
		CLIENT:	_____	PROJECT :	MURREE COTTAGE HOUSE	DRAWN BY:	Eshan
						DATE:	20.08.2024

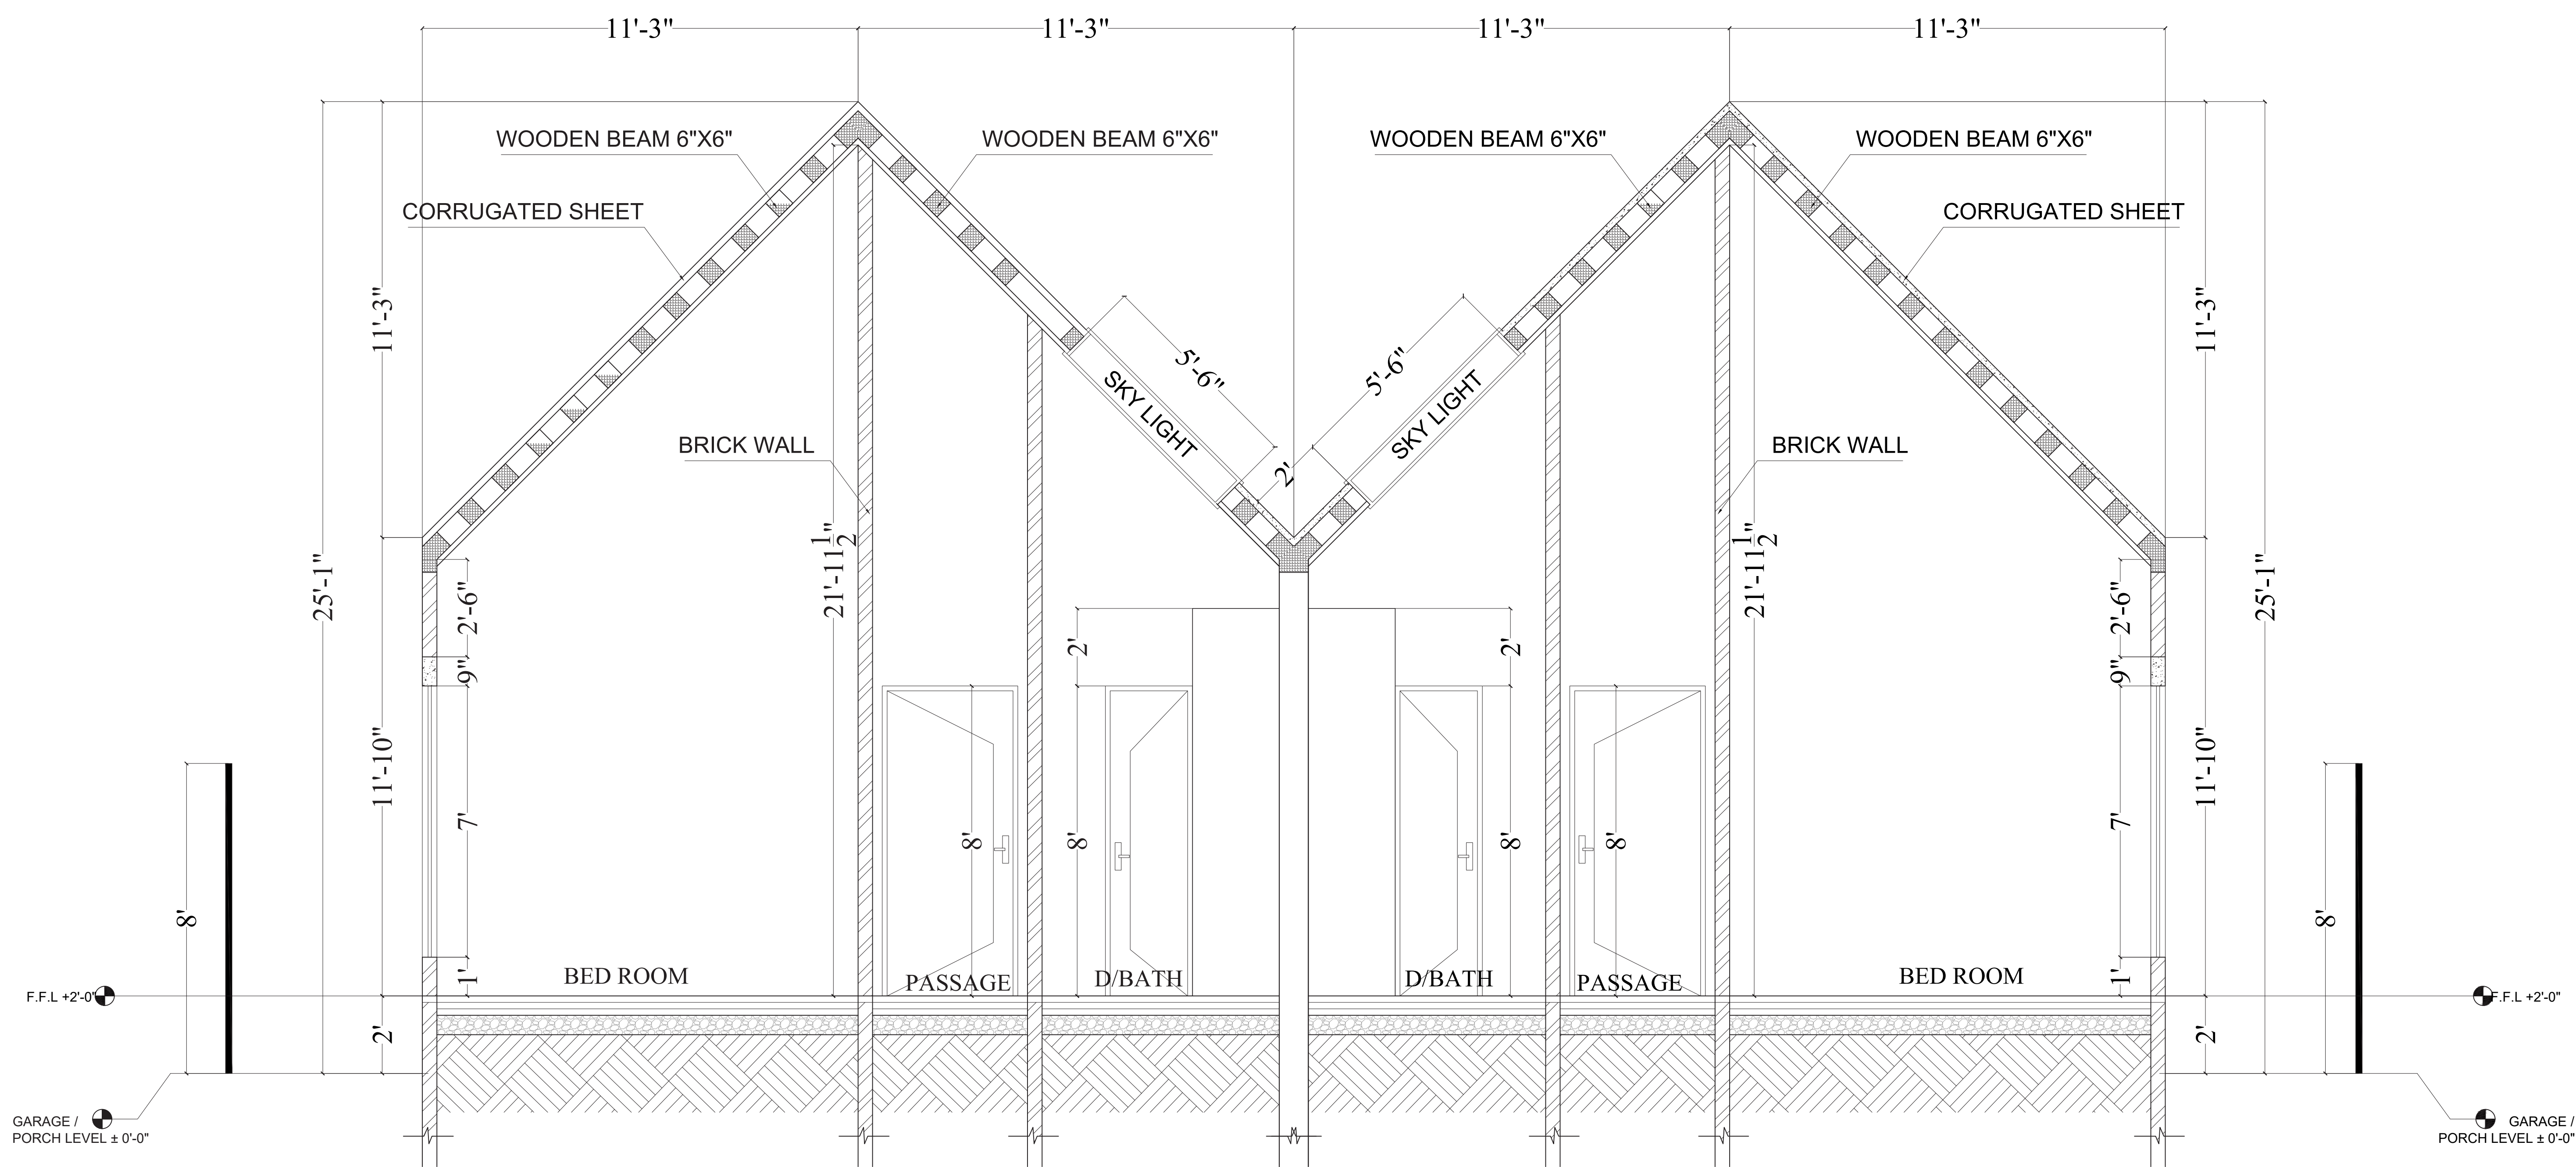

SECTION A-A

NOTE: Brick Will be used in all Construction Villas.
And for top roof structure we will use m.s corrugated sheet + Wooden beam.


 PROPOSAL DRAWINGS	SECTION A-A	PAGE NO.	12	DRAWING NO.	AR-11	DESIGN BY:	Aqib ali
		CLIENT:	_____	PROJECT :	MURREE COTTAGE HOUSE	DRAWN BY:	Eshan
						DATE:	20.08.2024

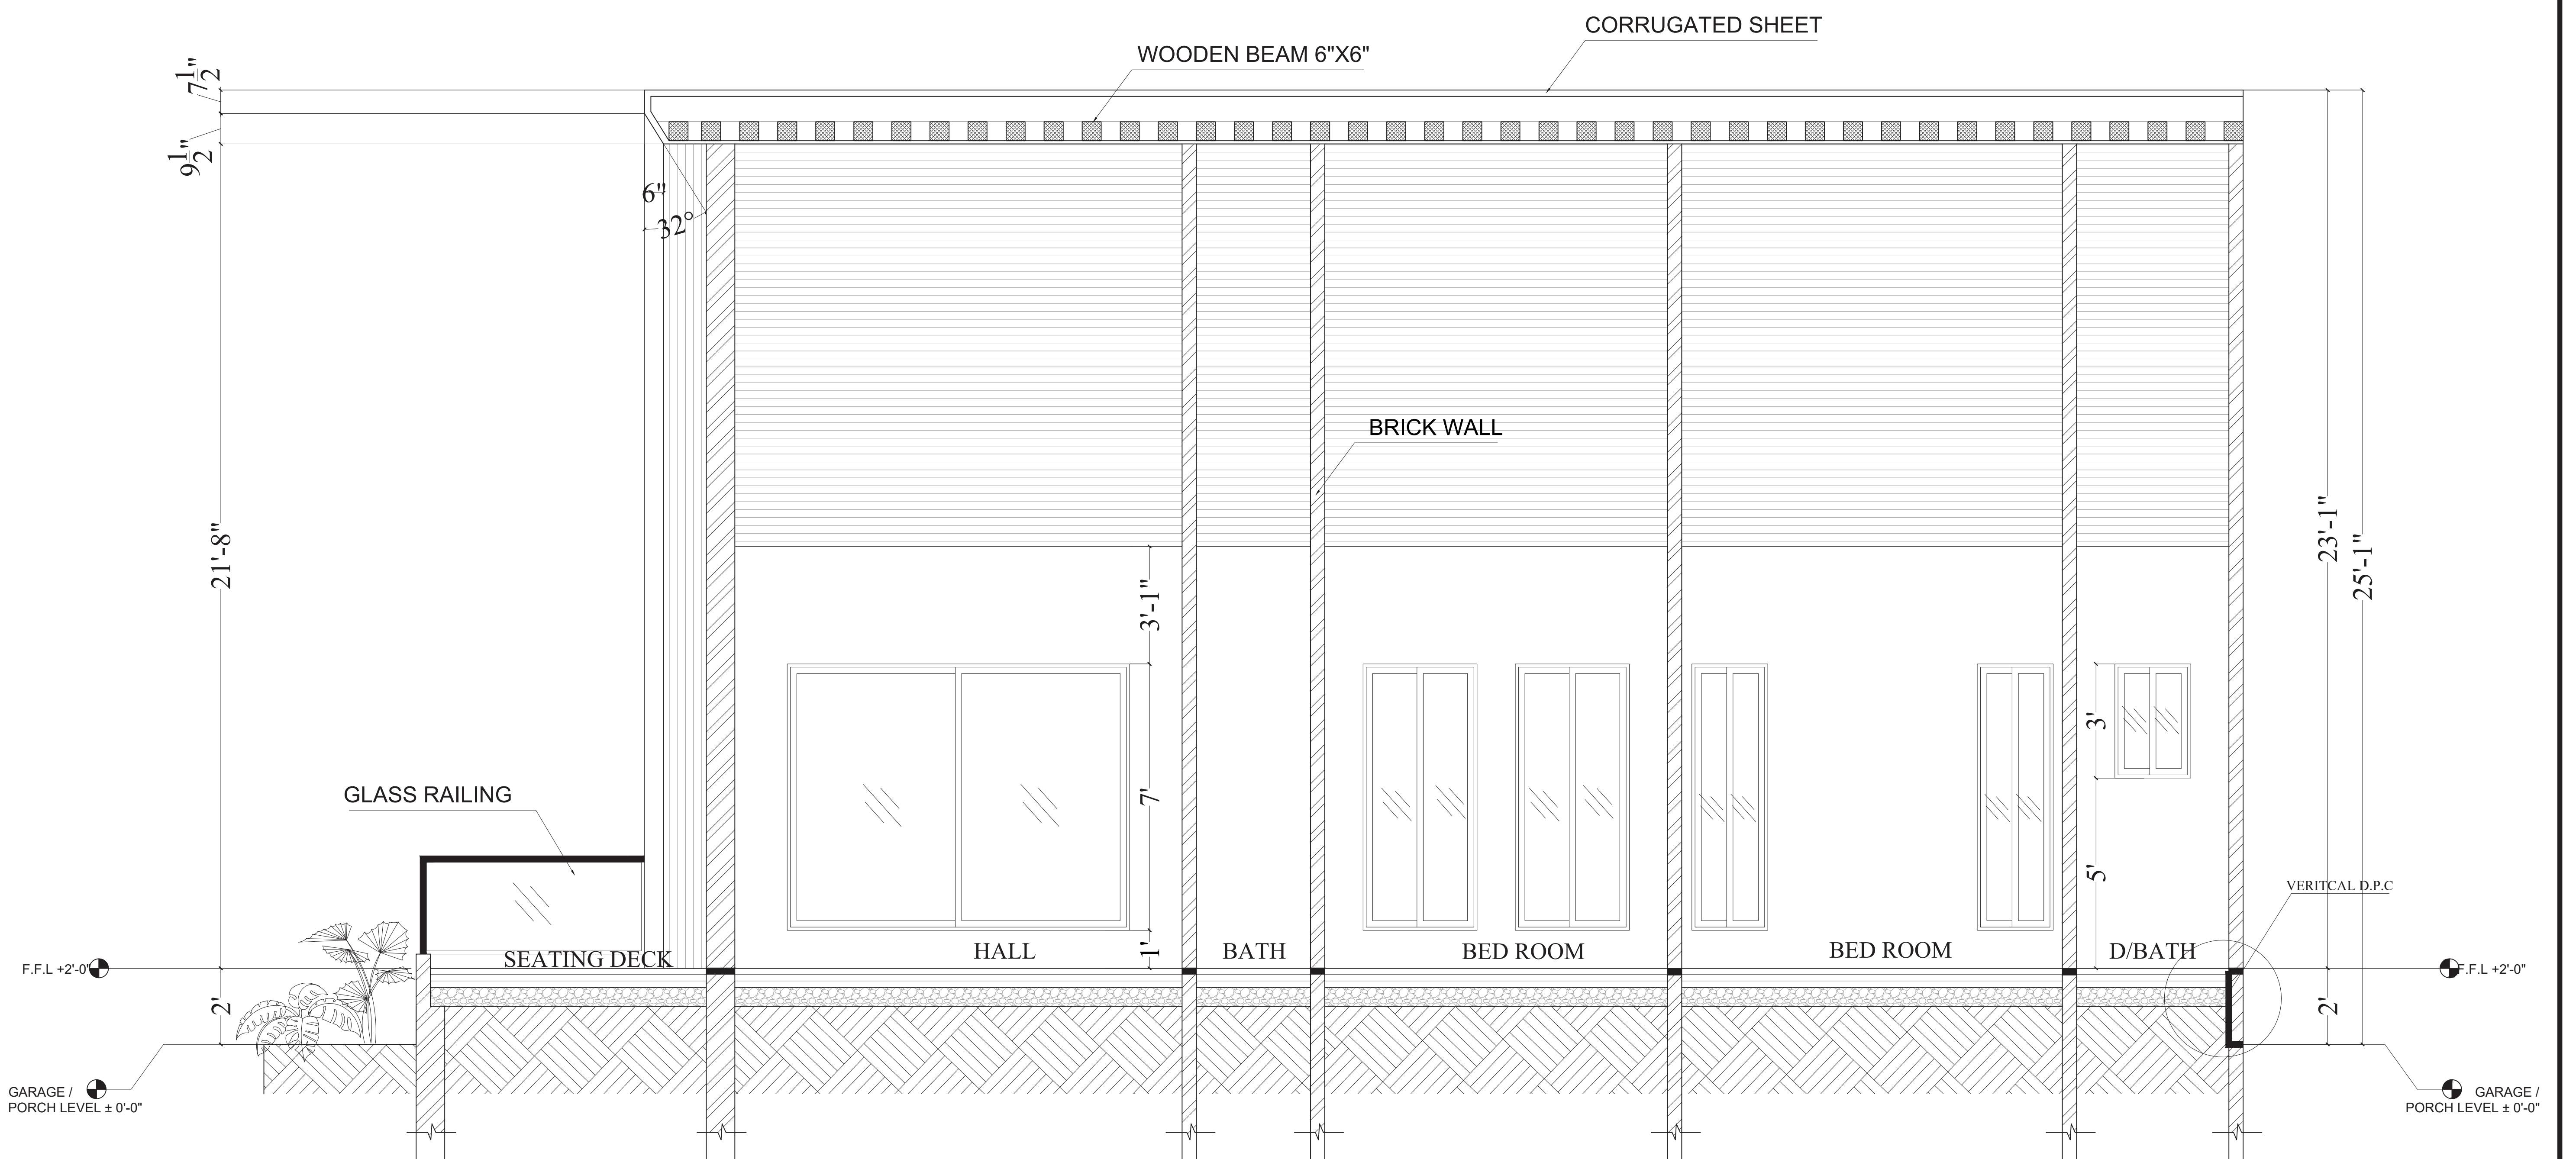

SECTION B-B










NOTE: Brick Will be used in all Construction Villas.
And for top roof structure we will use m.s corrugated sheet + Wooden beam.


PROPOSAL DRAWINGS SECTION B-B	PAGE NO.	13	DRAWING NO.	AR-12	DESIGN BY:	Aqib ali
	CLIENT:		PROJECT :	MURREE COTTAGE HOUSE	DRAWN BY:	Eshan
					DATE:	20.08.2024

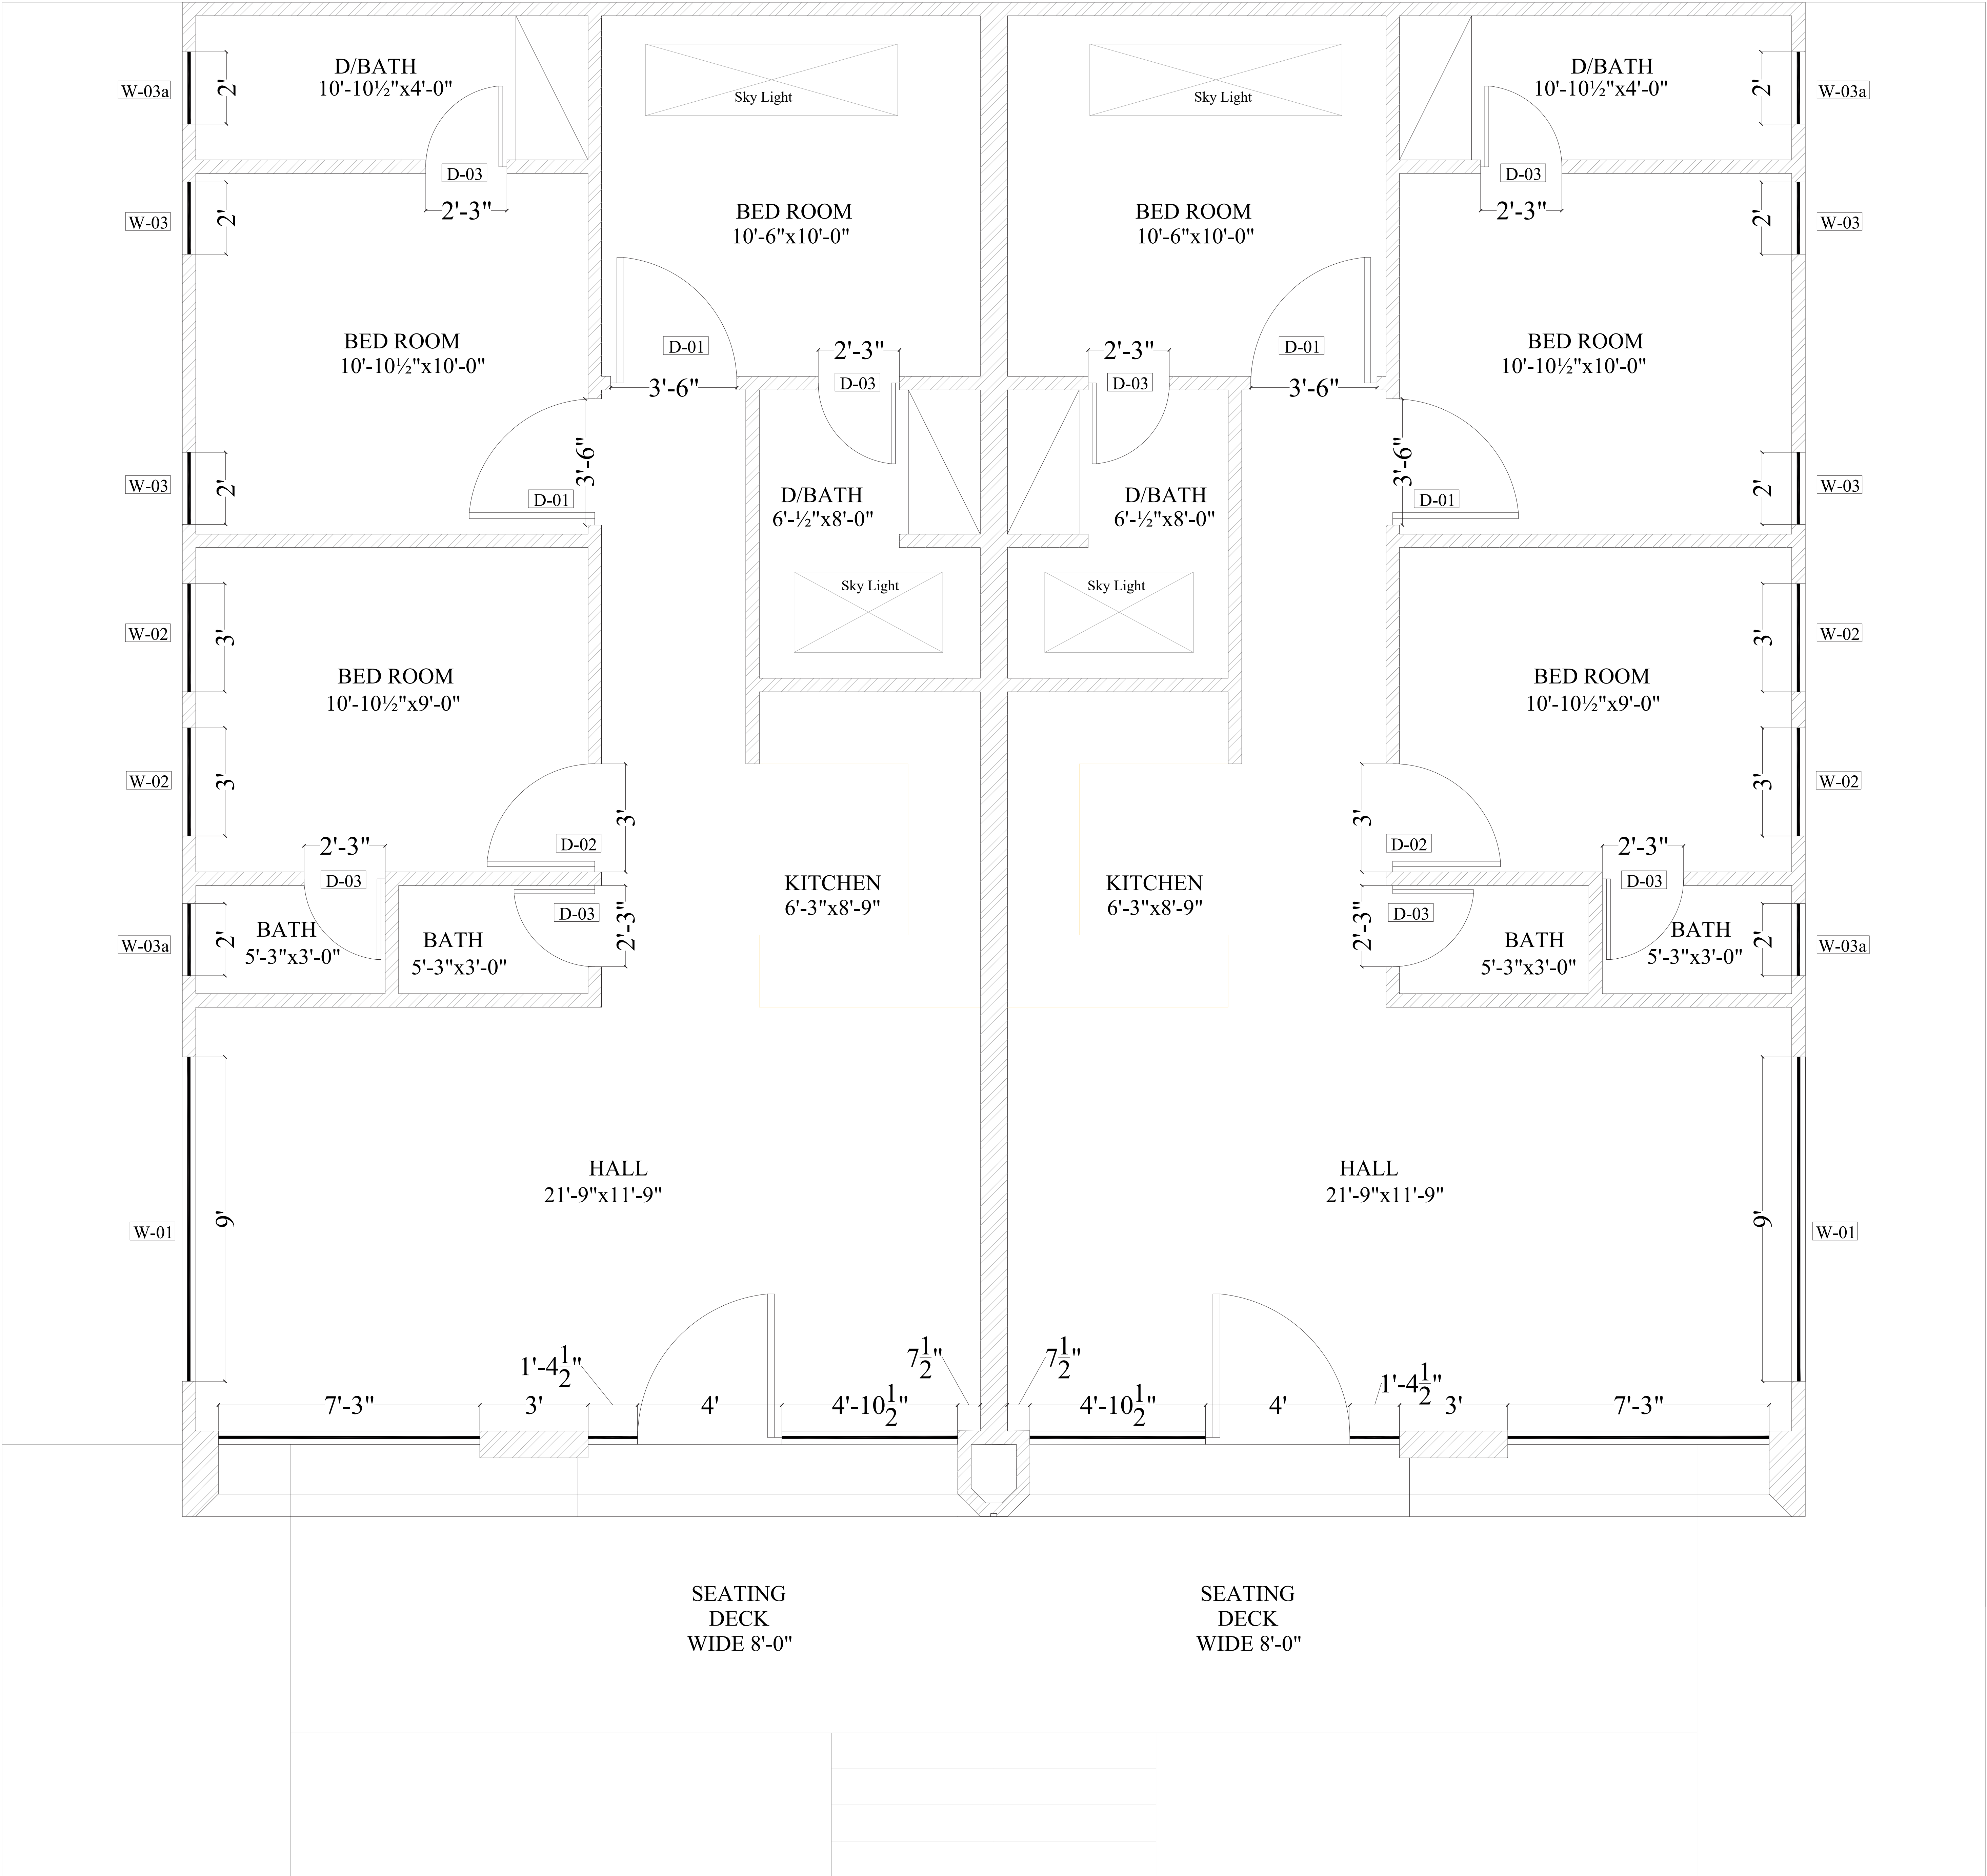




COTTAGE HOUSE LAYOUT PLAN
Covered Area = 900 sft
Total plot Area = 1430 sft

COTTAGE HOUSE LAYOUT PLAN
Covered Area = 900 sft
Total plot Area = 1430 sft

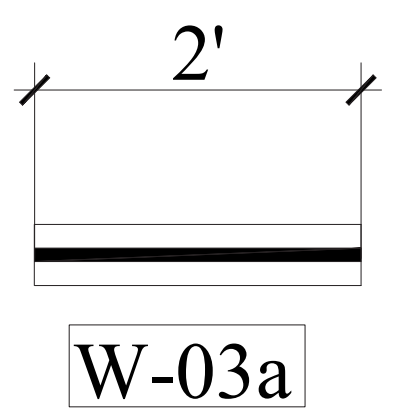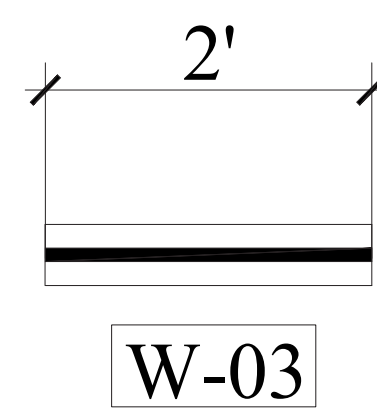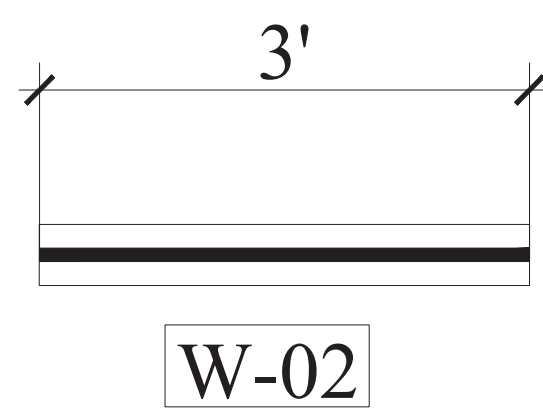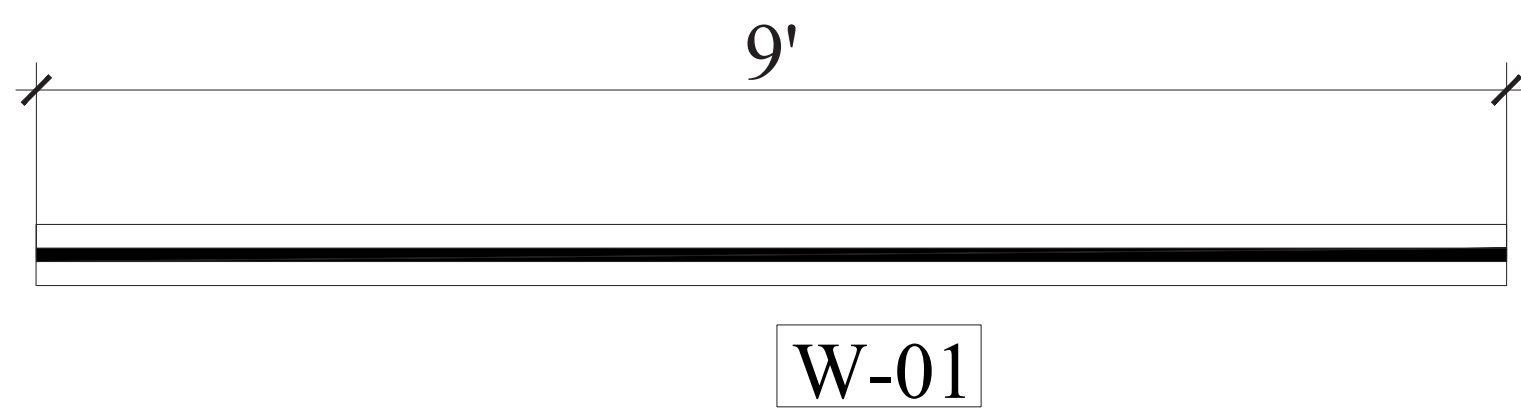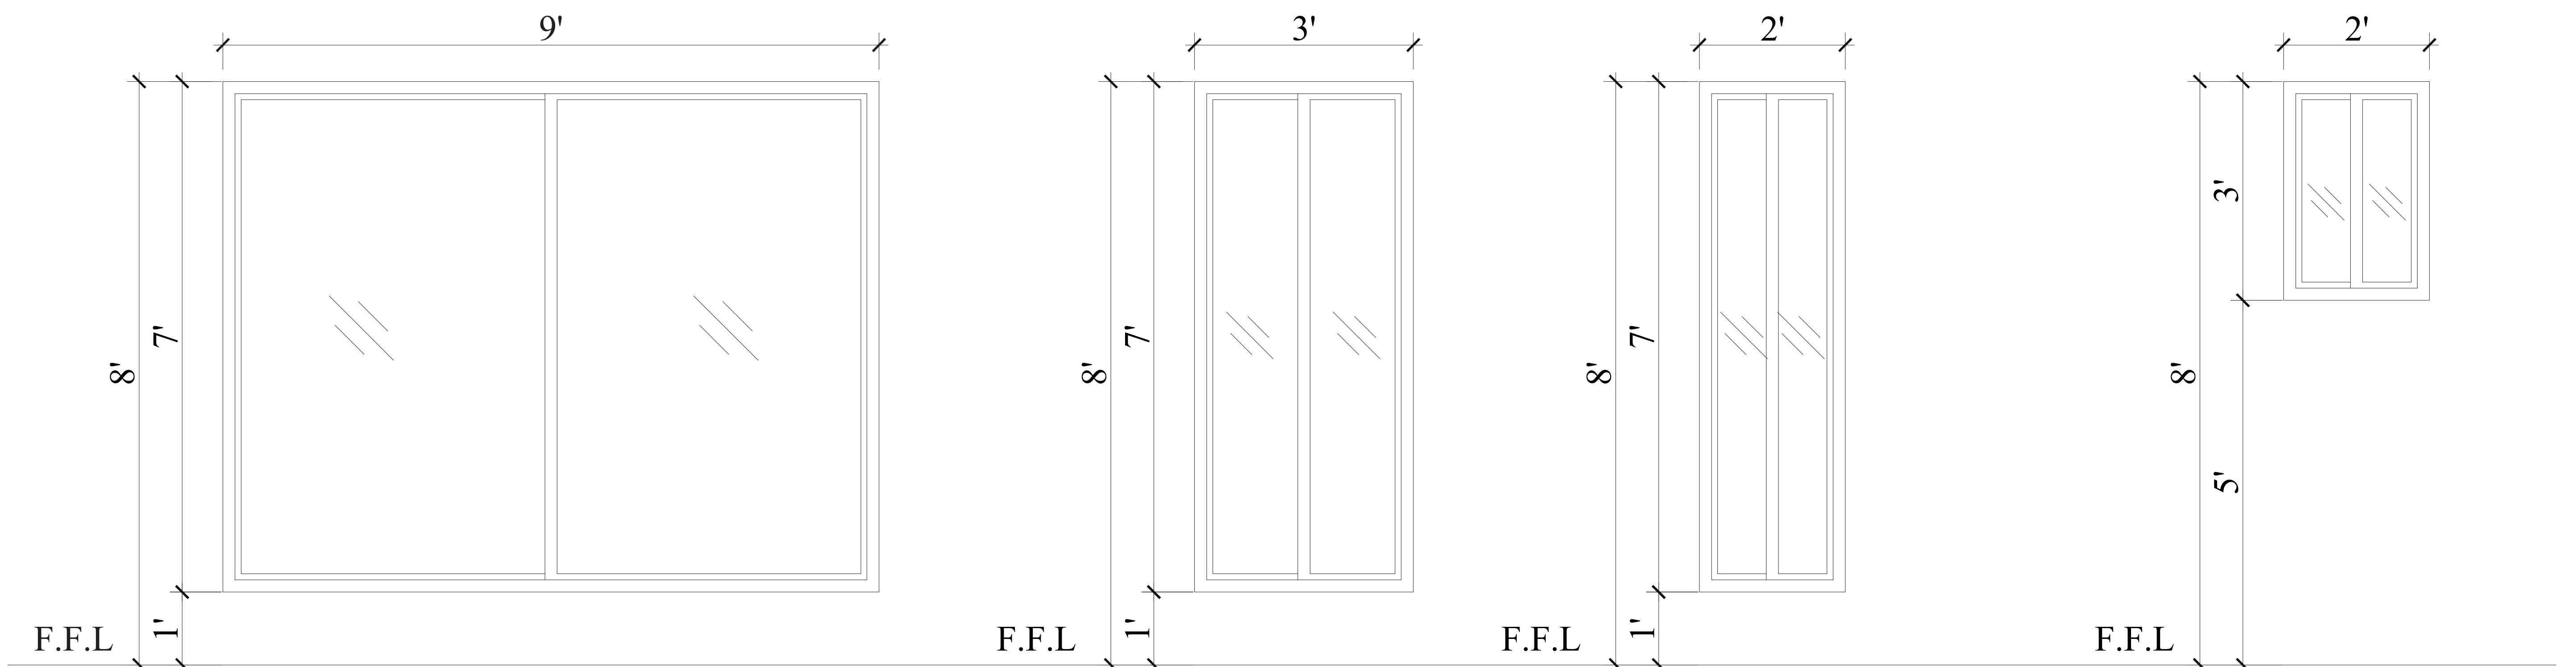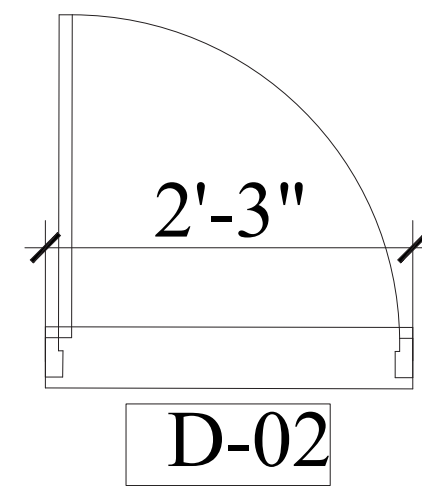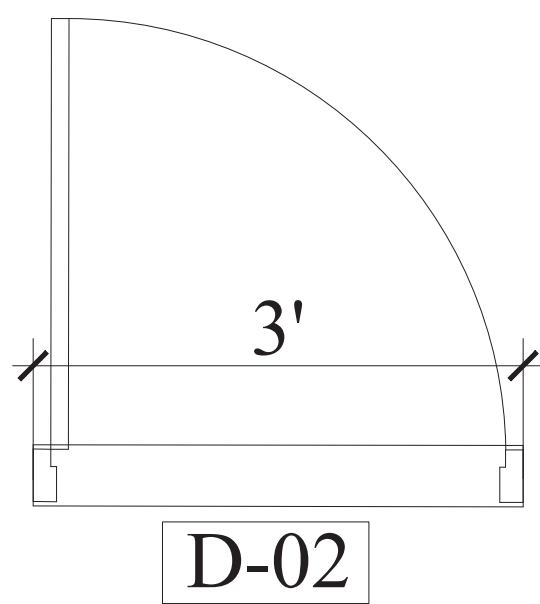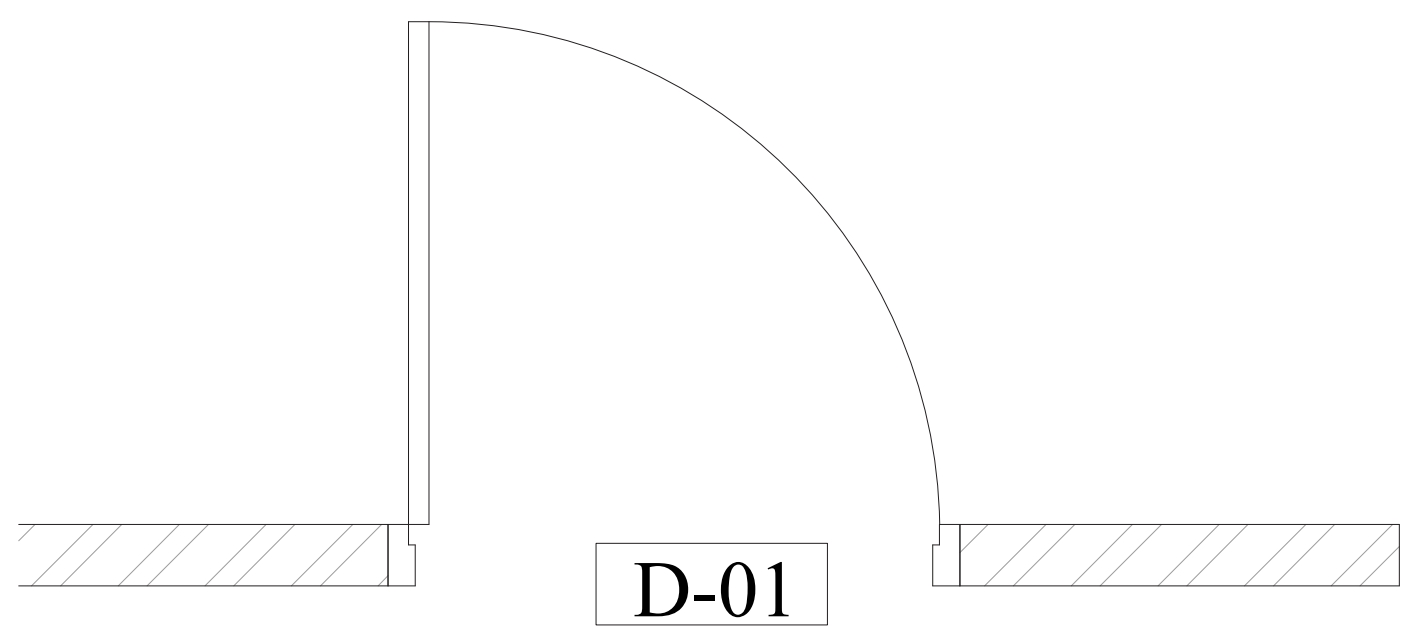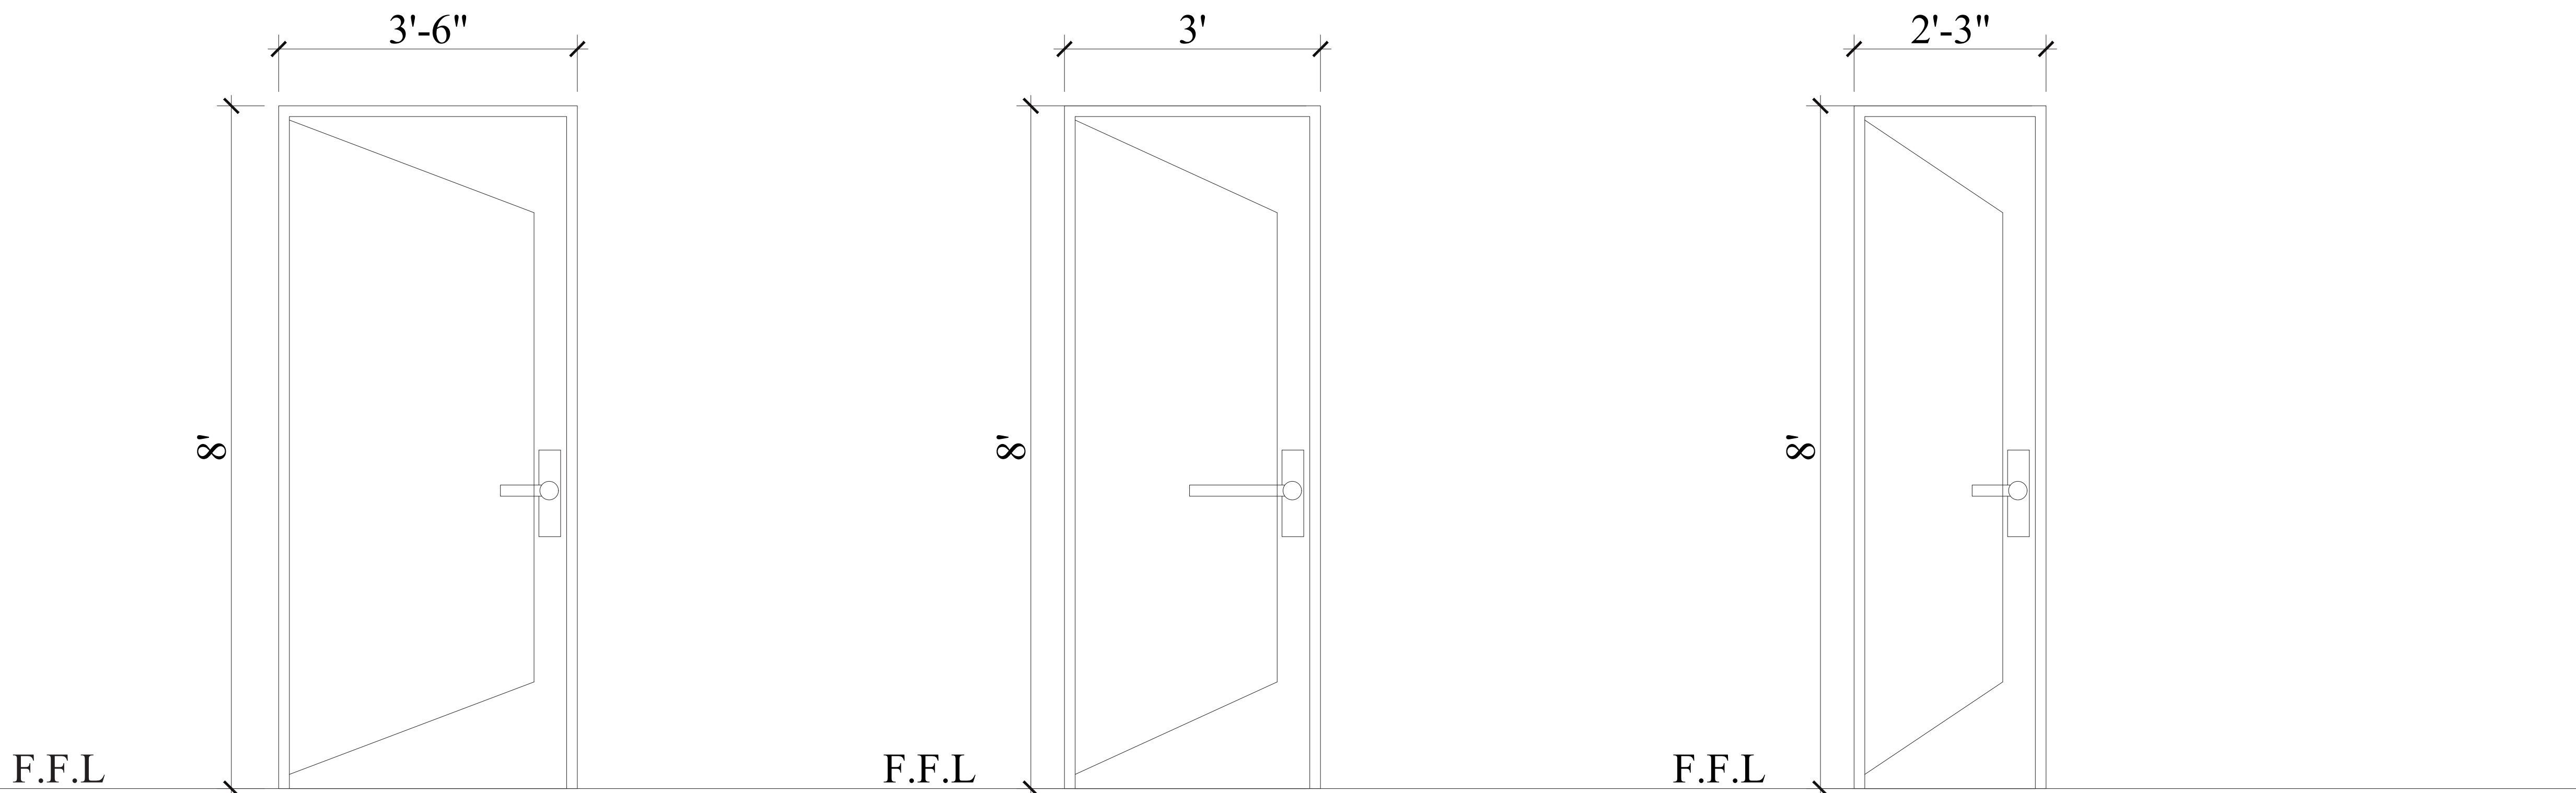



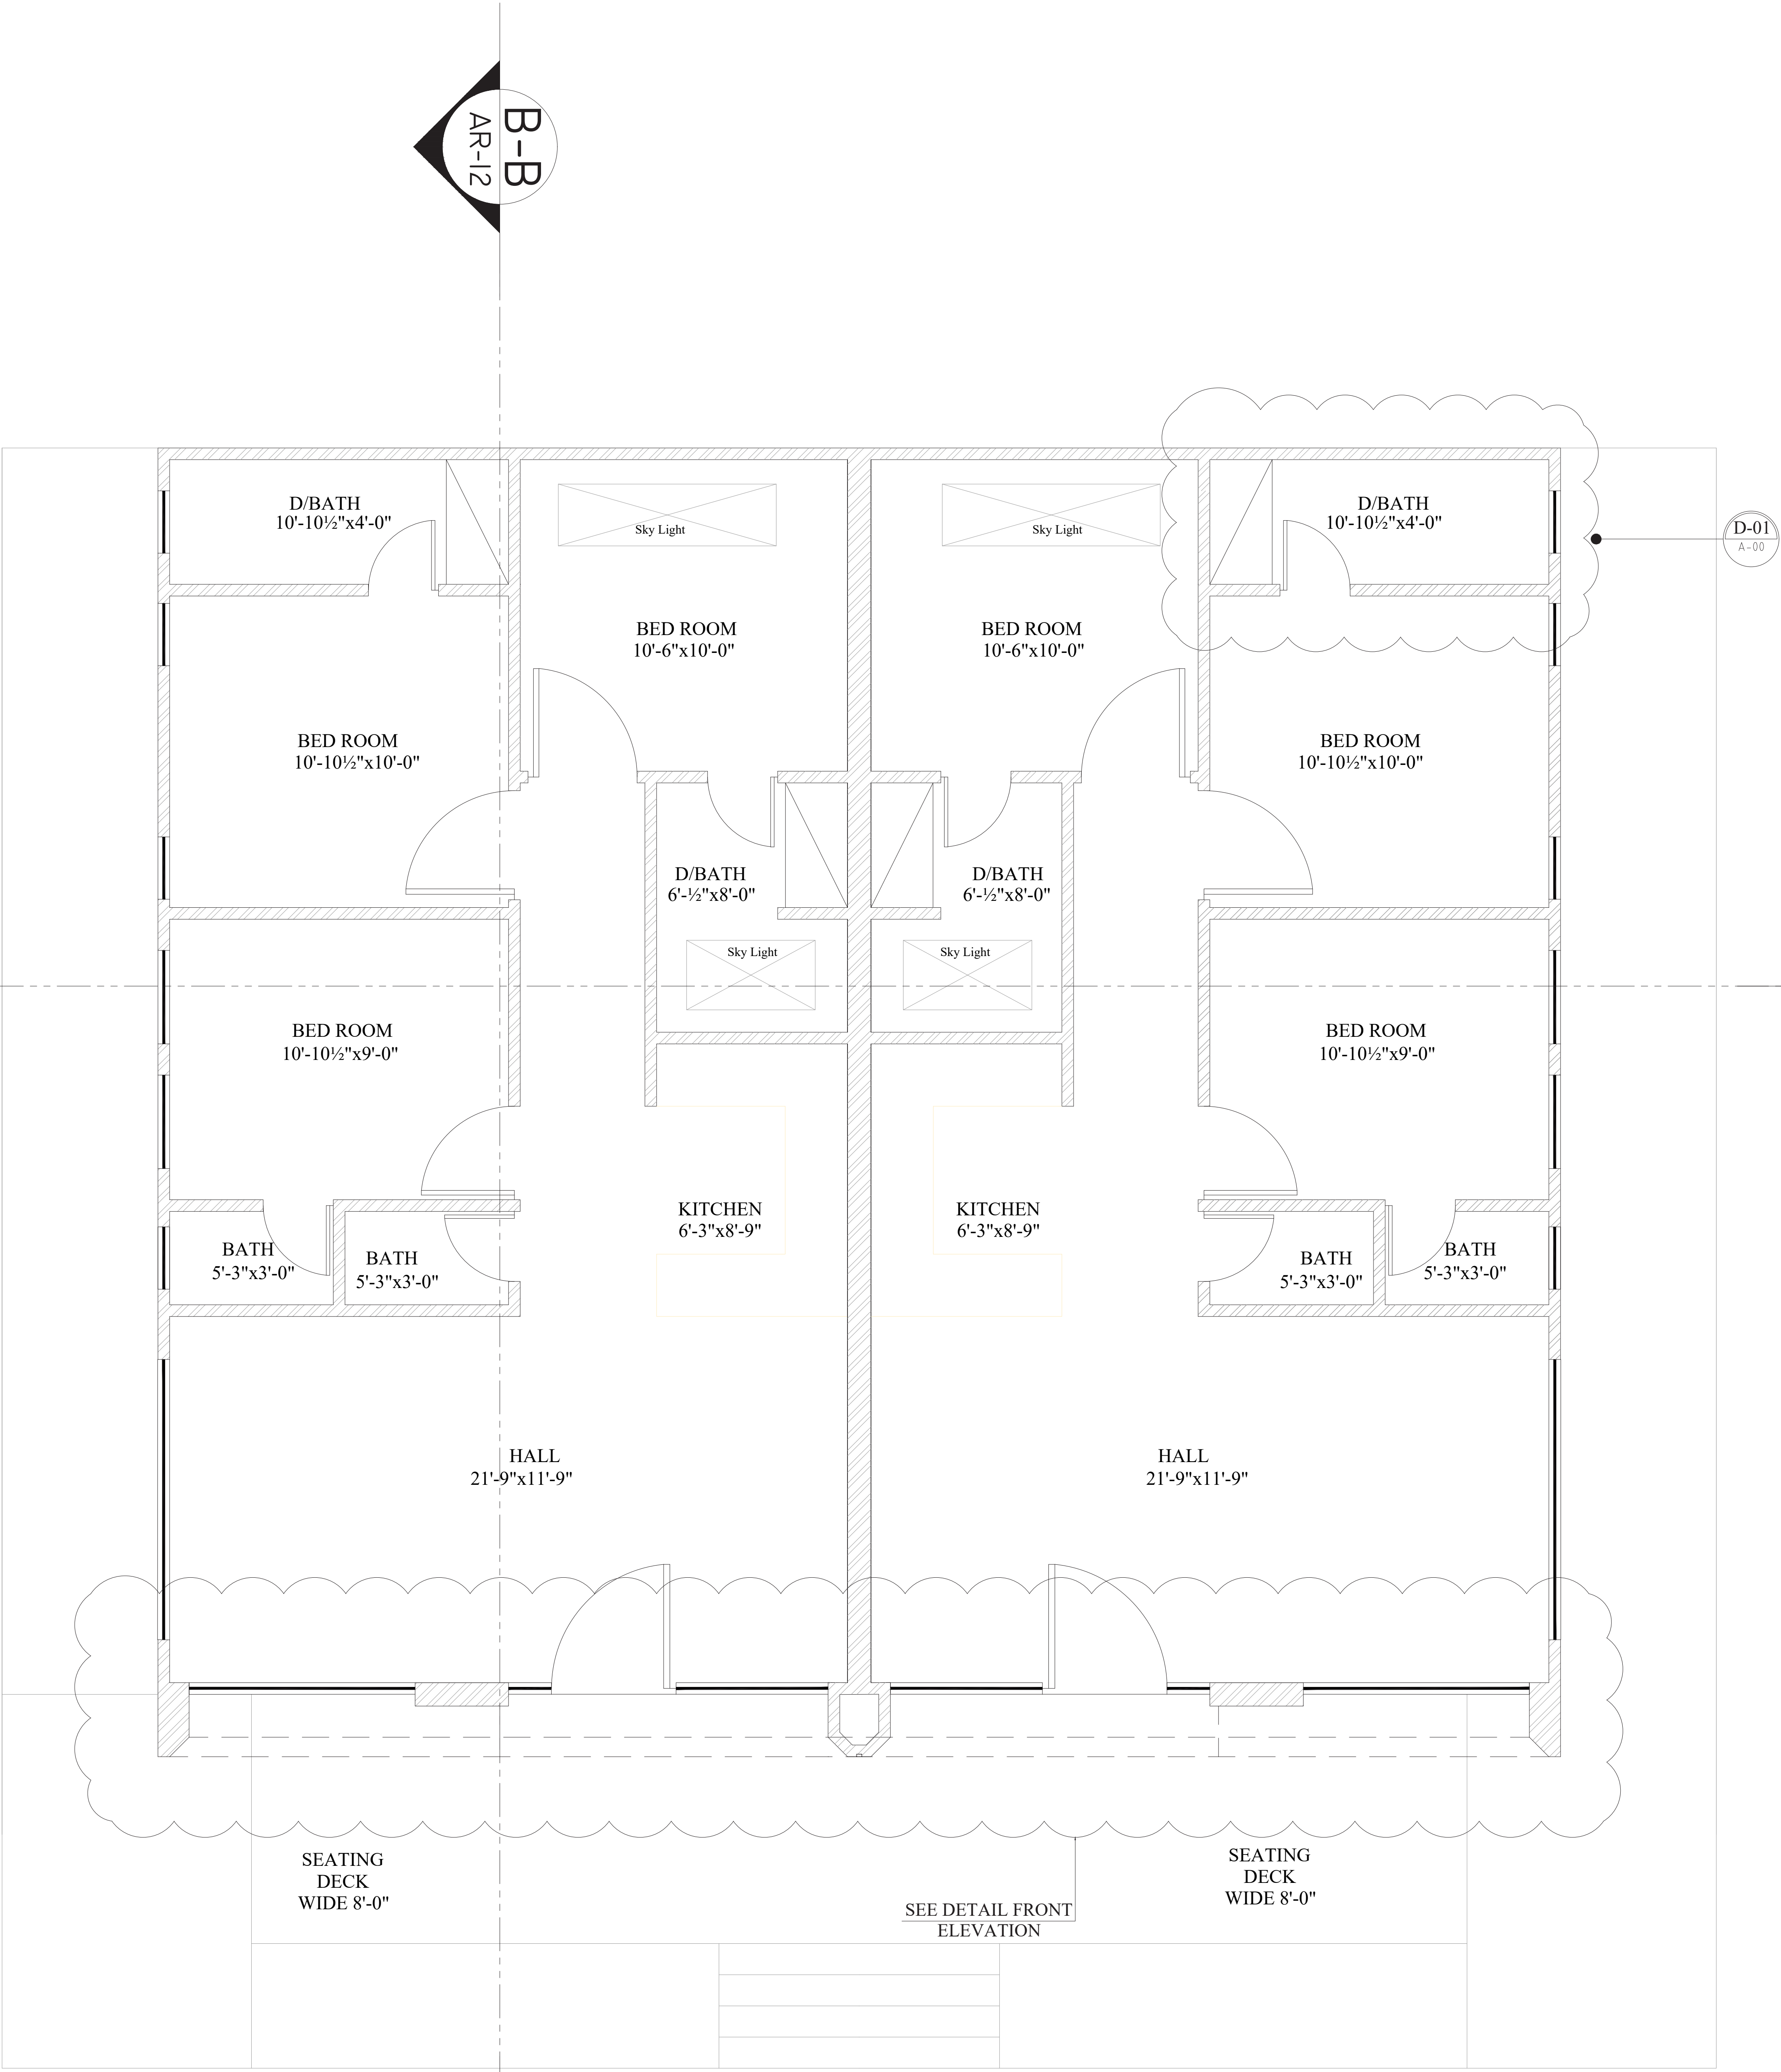


COTTAGE HOUSE LAYOUT PLAN
Covered Area = 900 sft
Total plot Area = 1430 sft

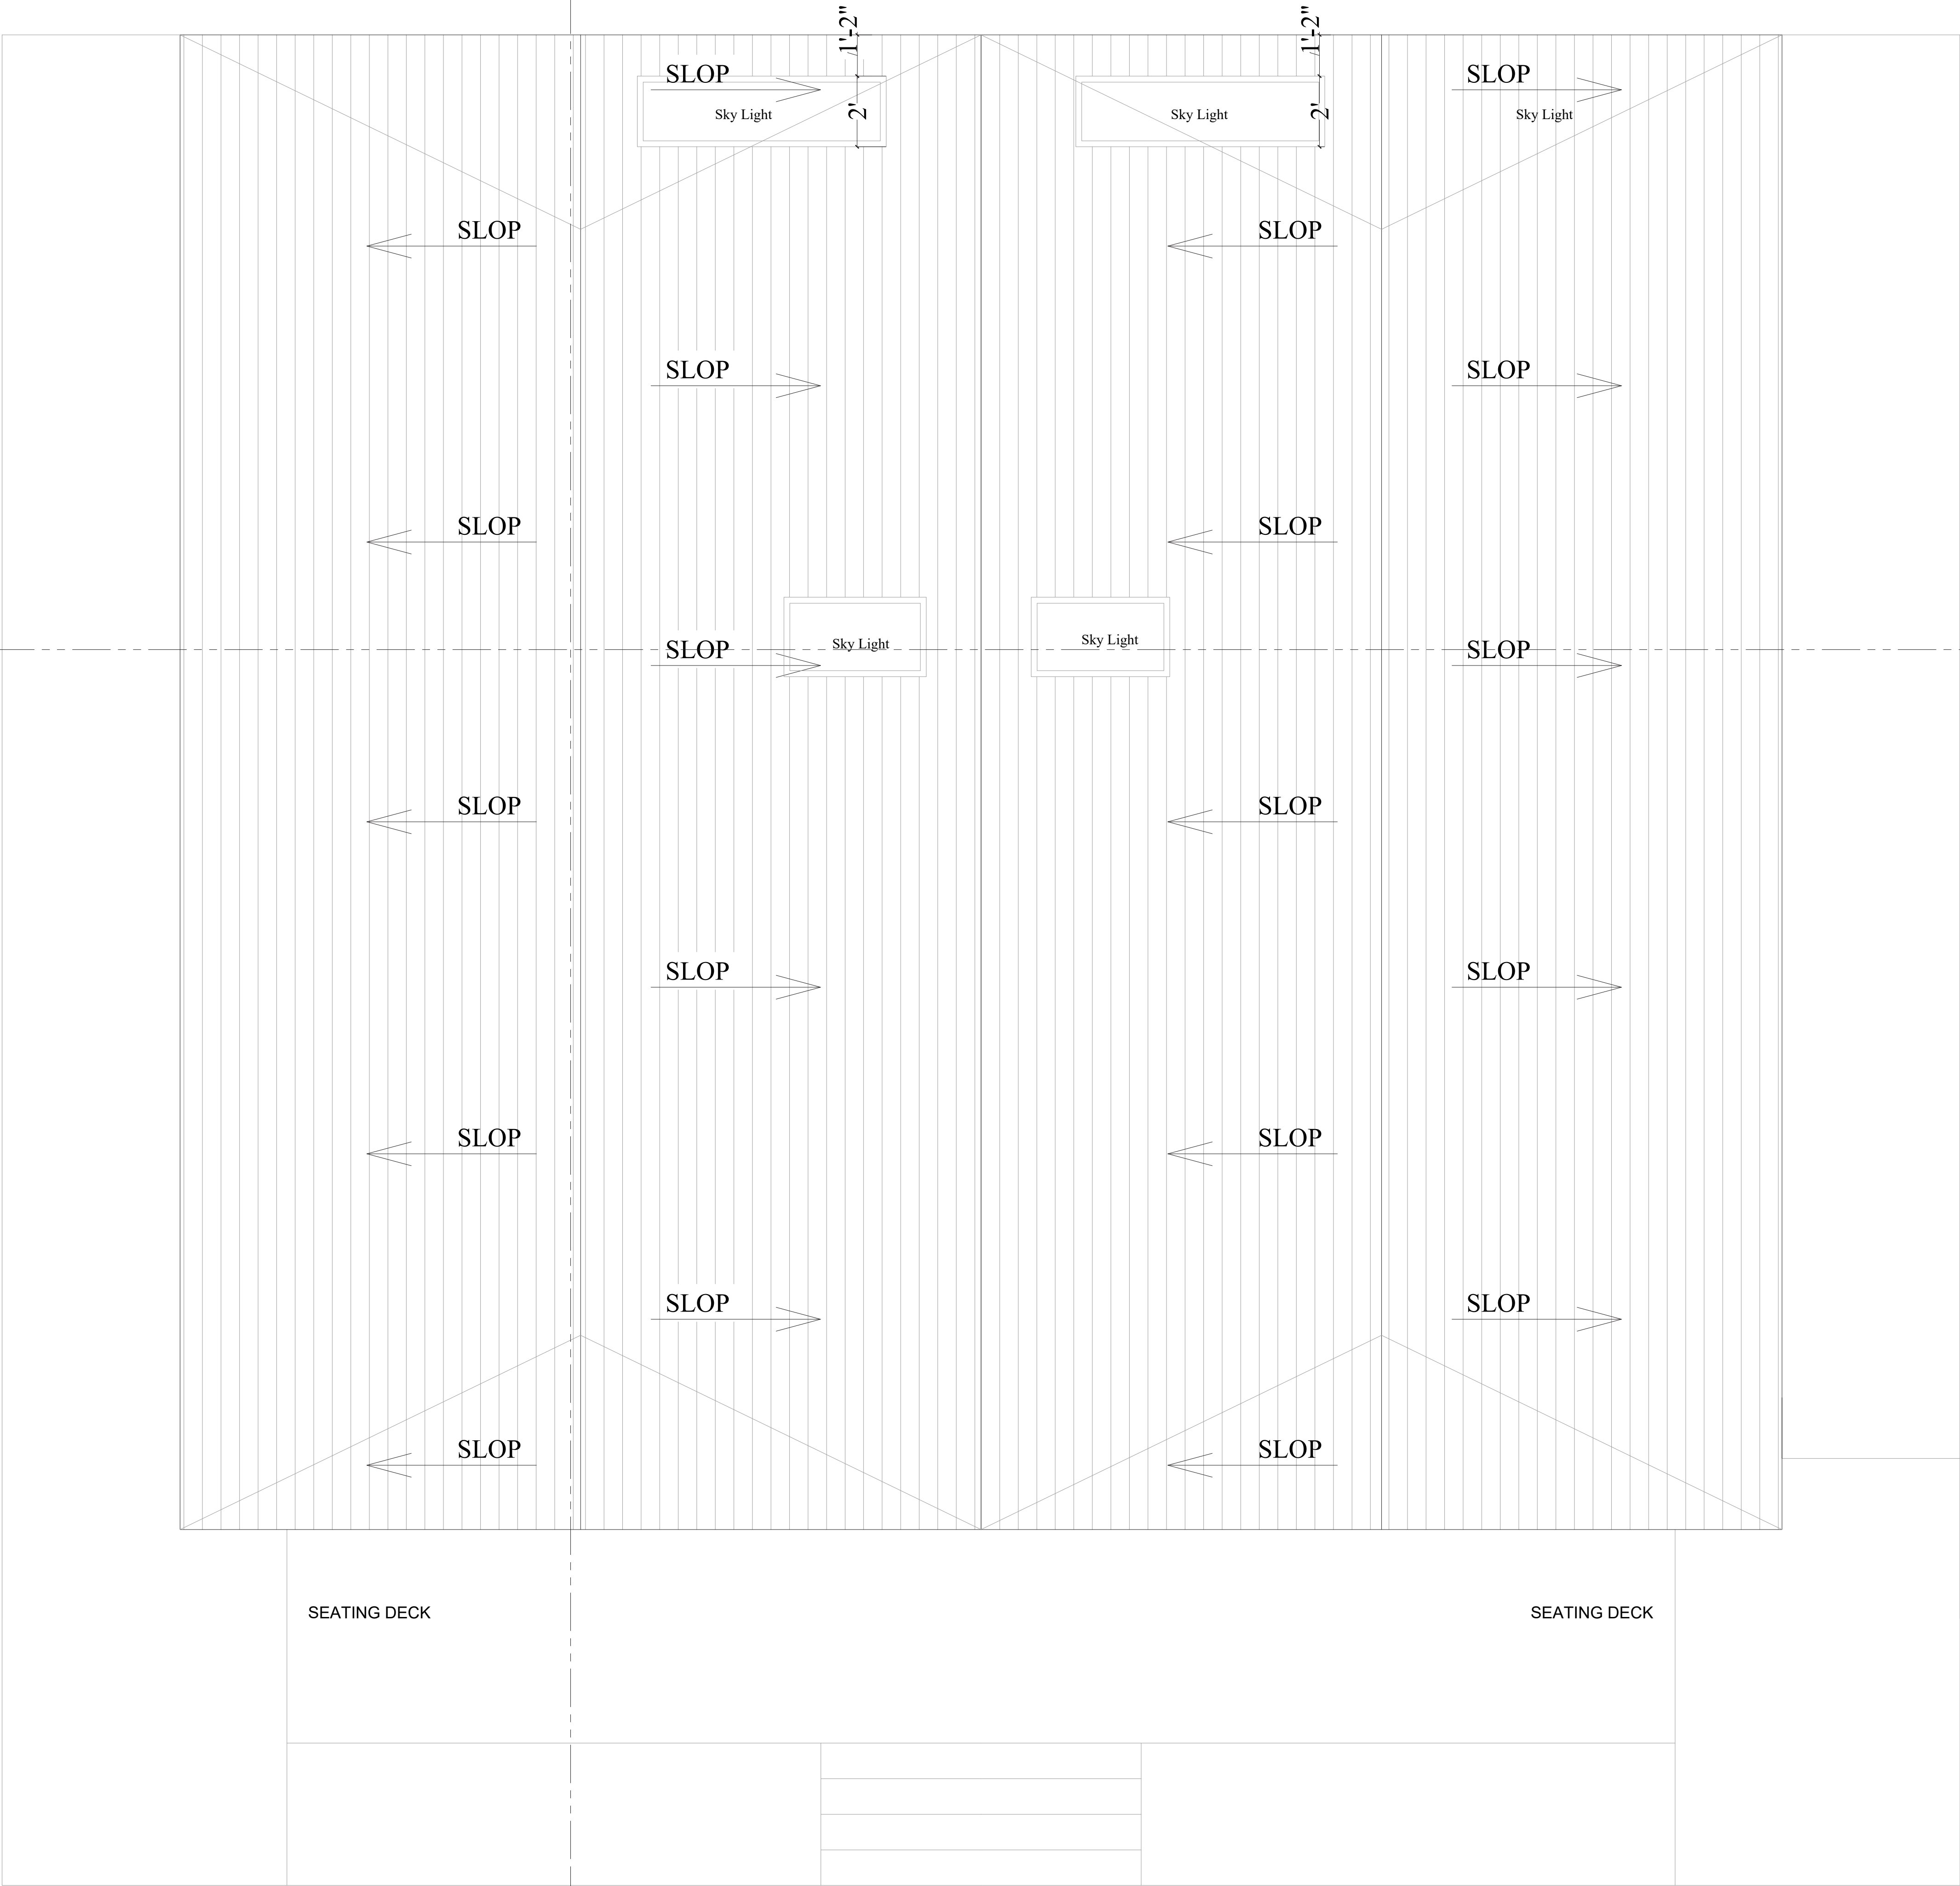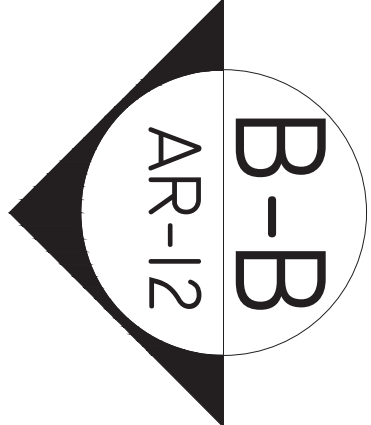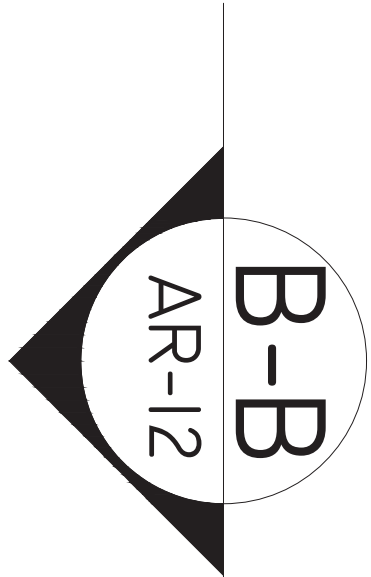

COTTAGE HOUSE LAYOUT PLAN
Covered Area = 900 sft
Total plot Area = 1430 sft

WOODEN BEAM 6"X6"

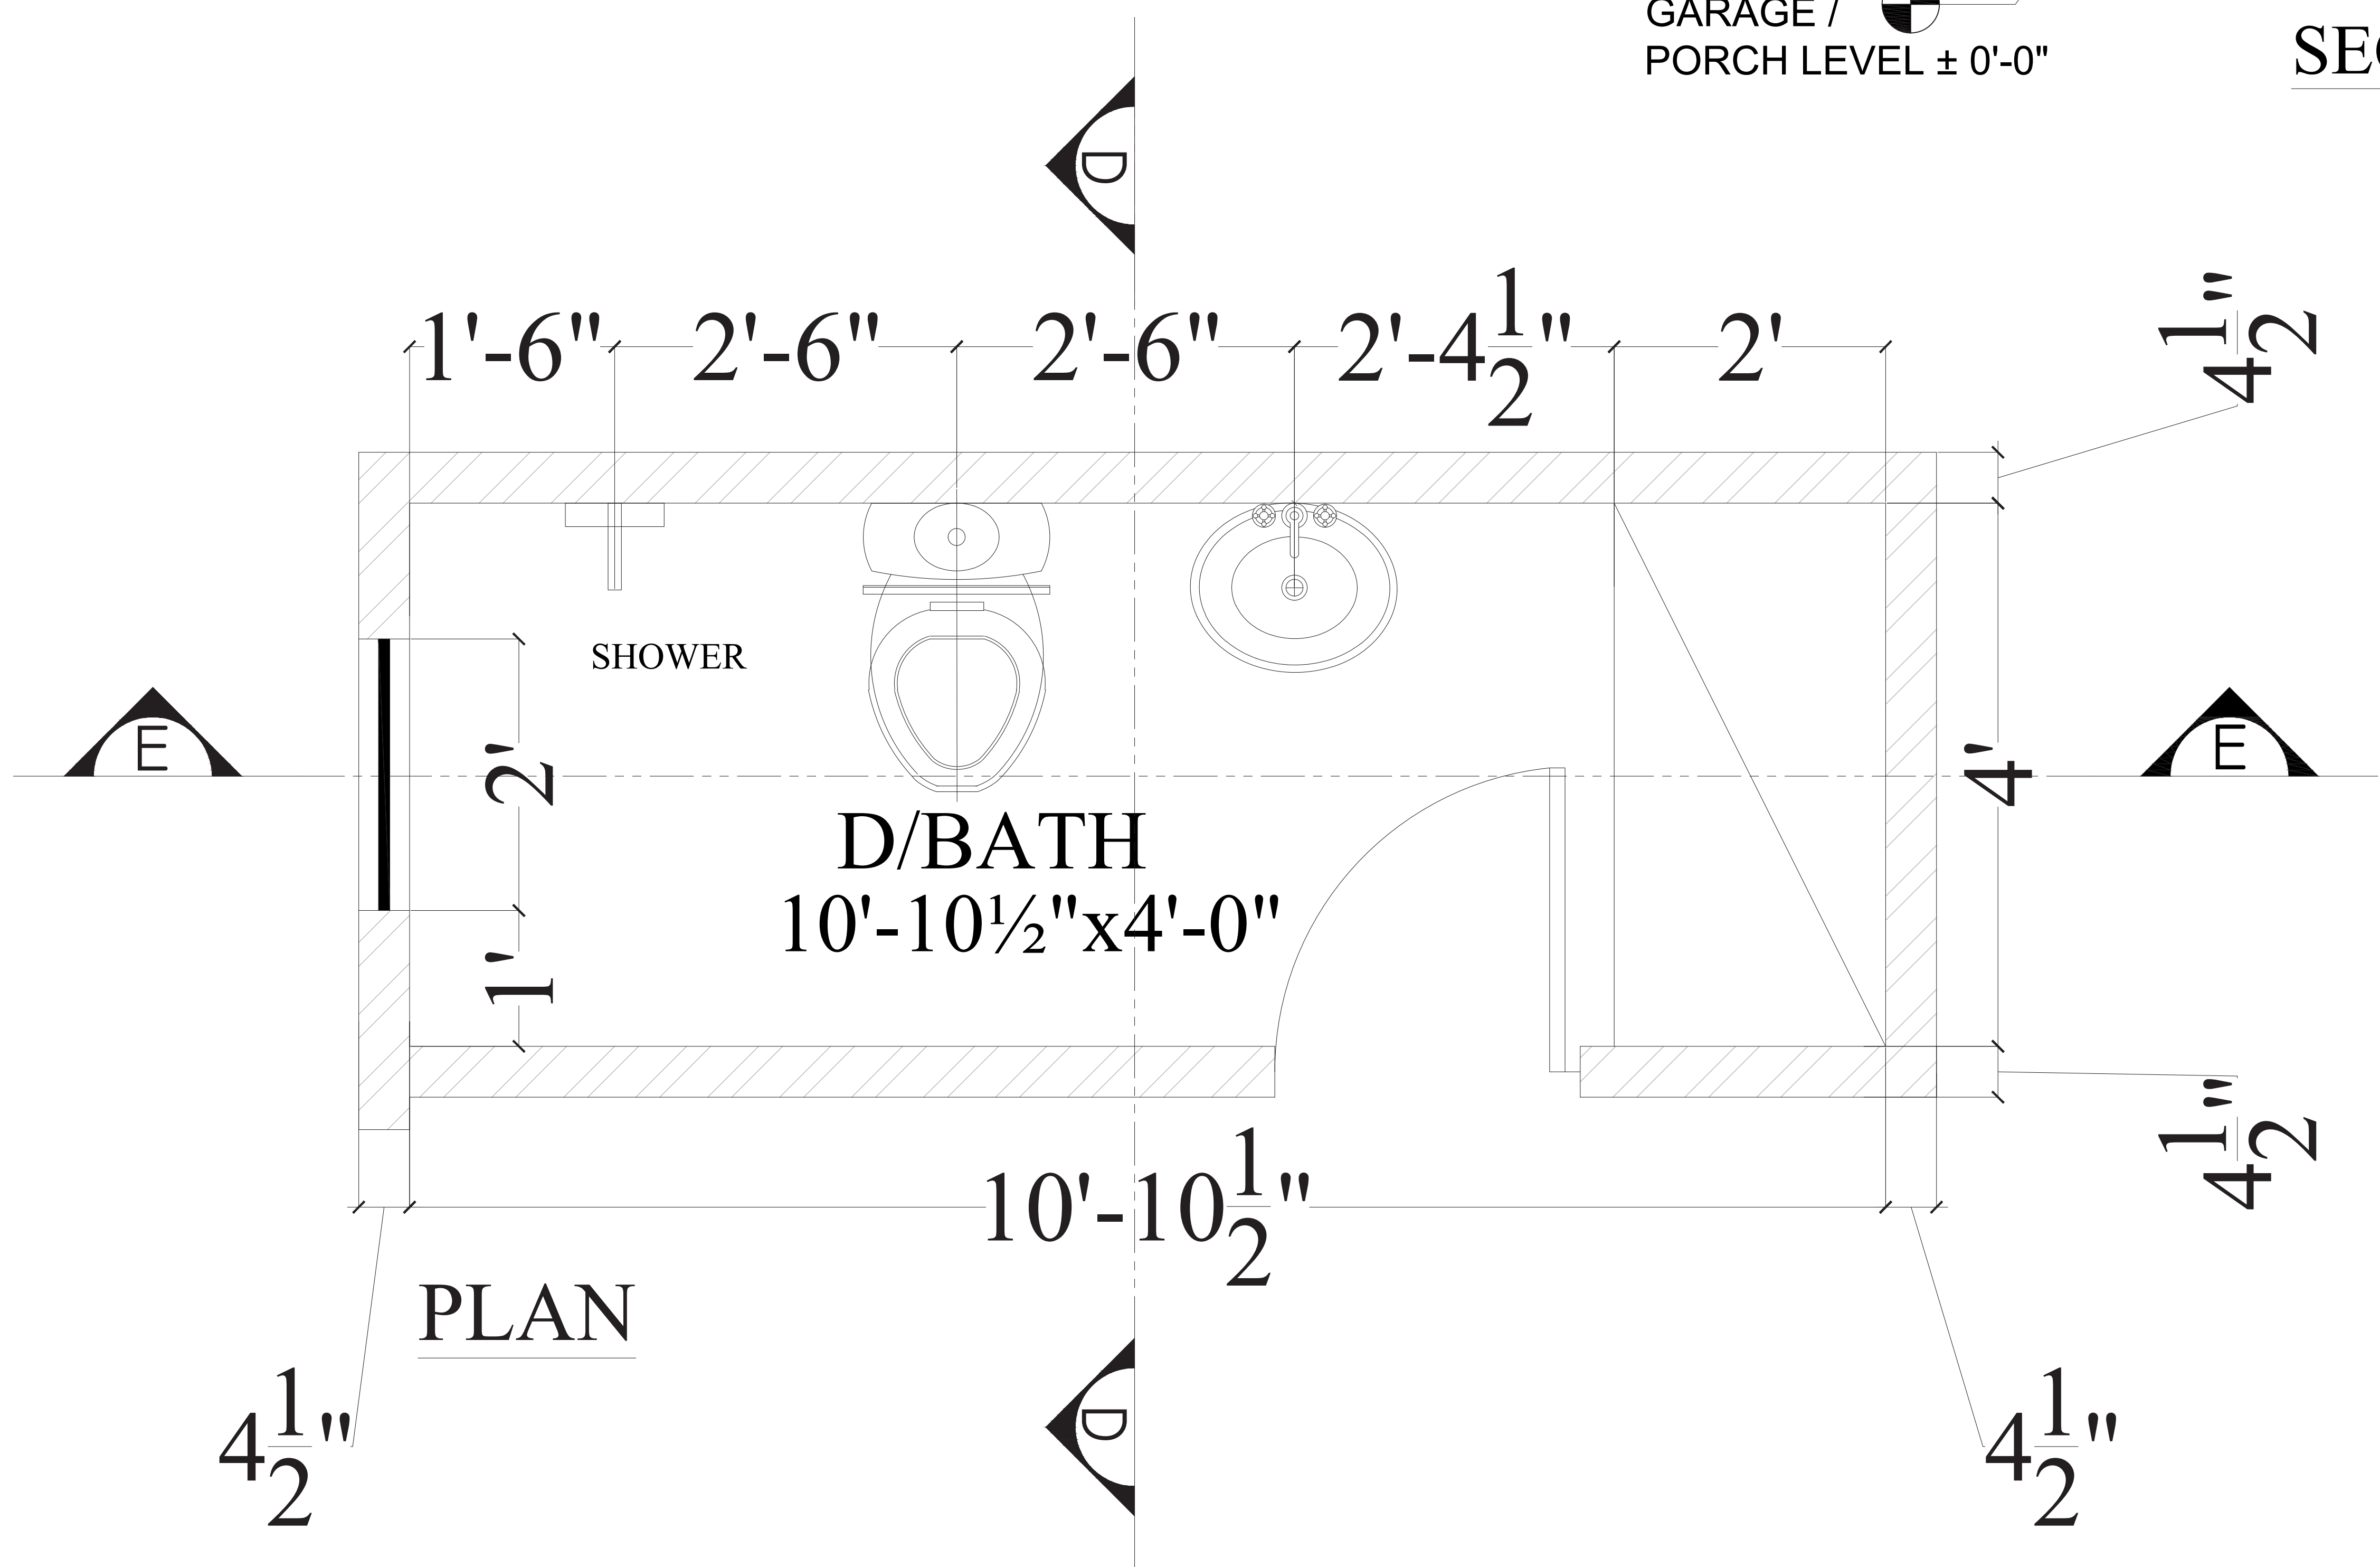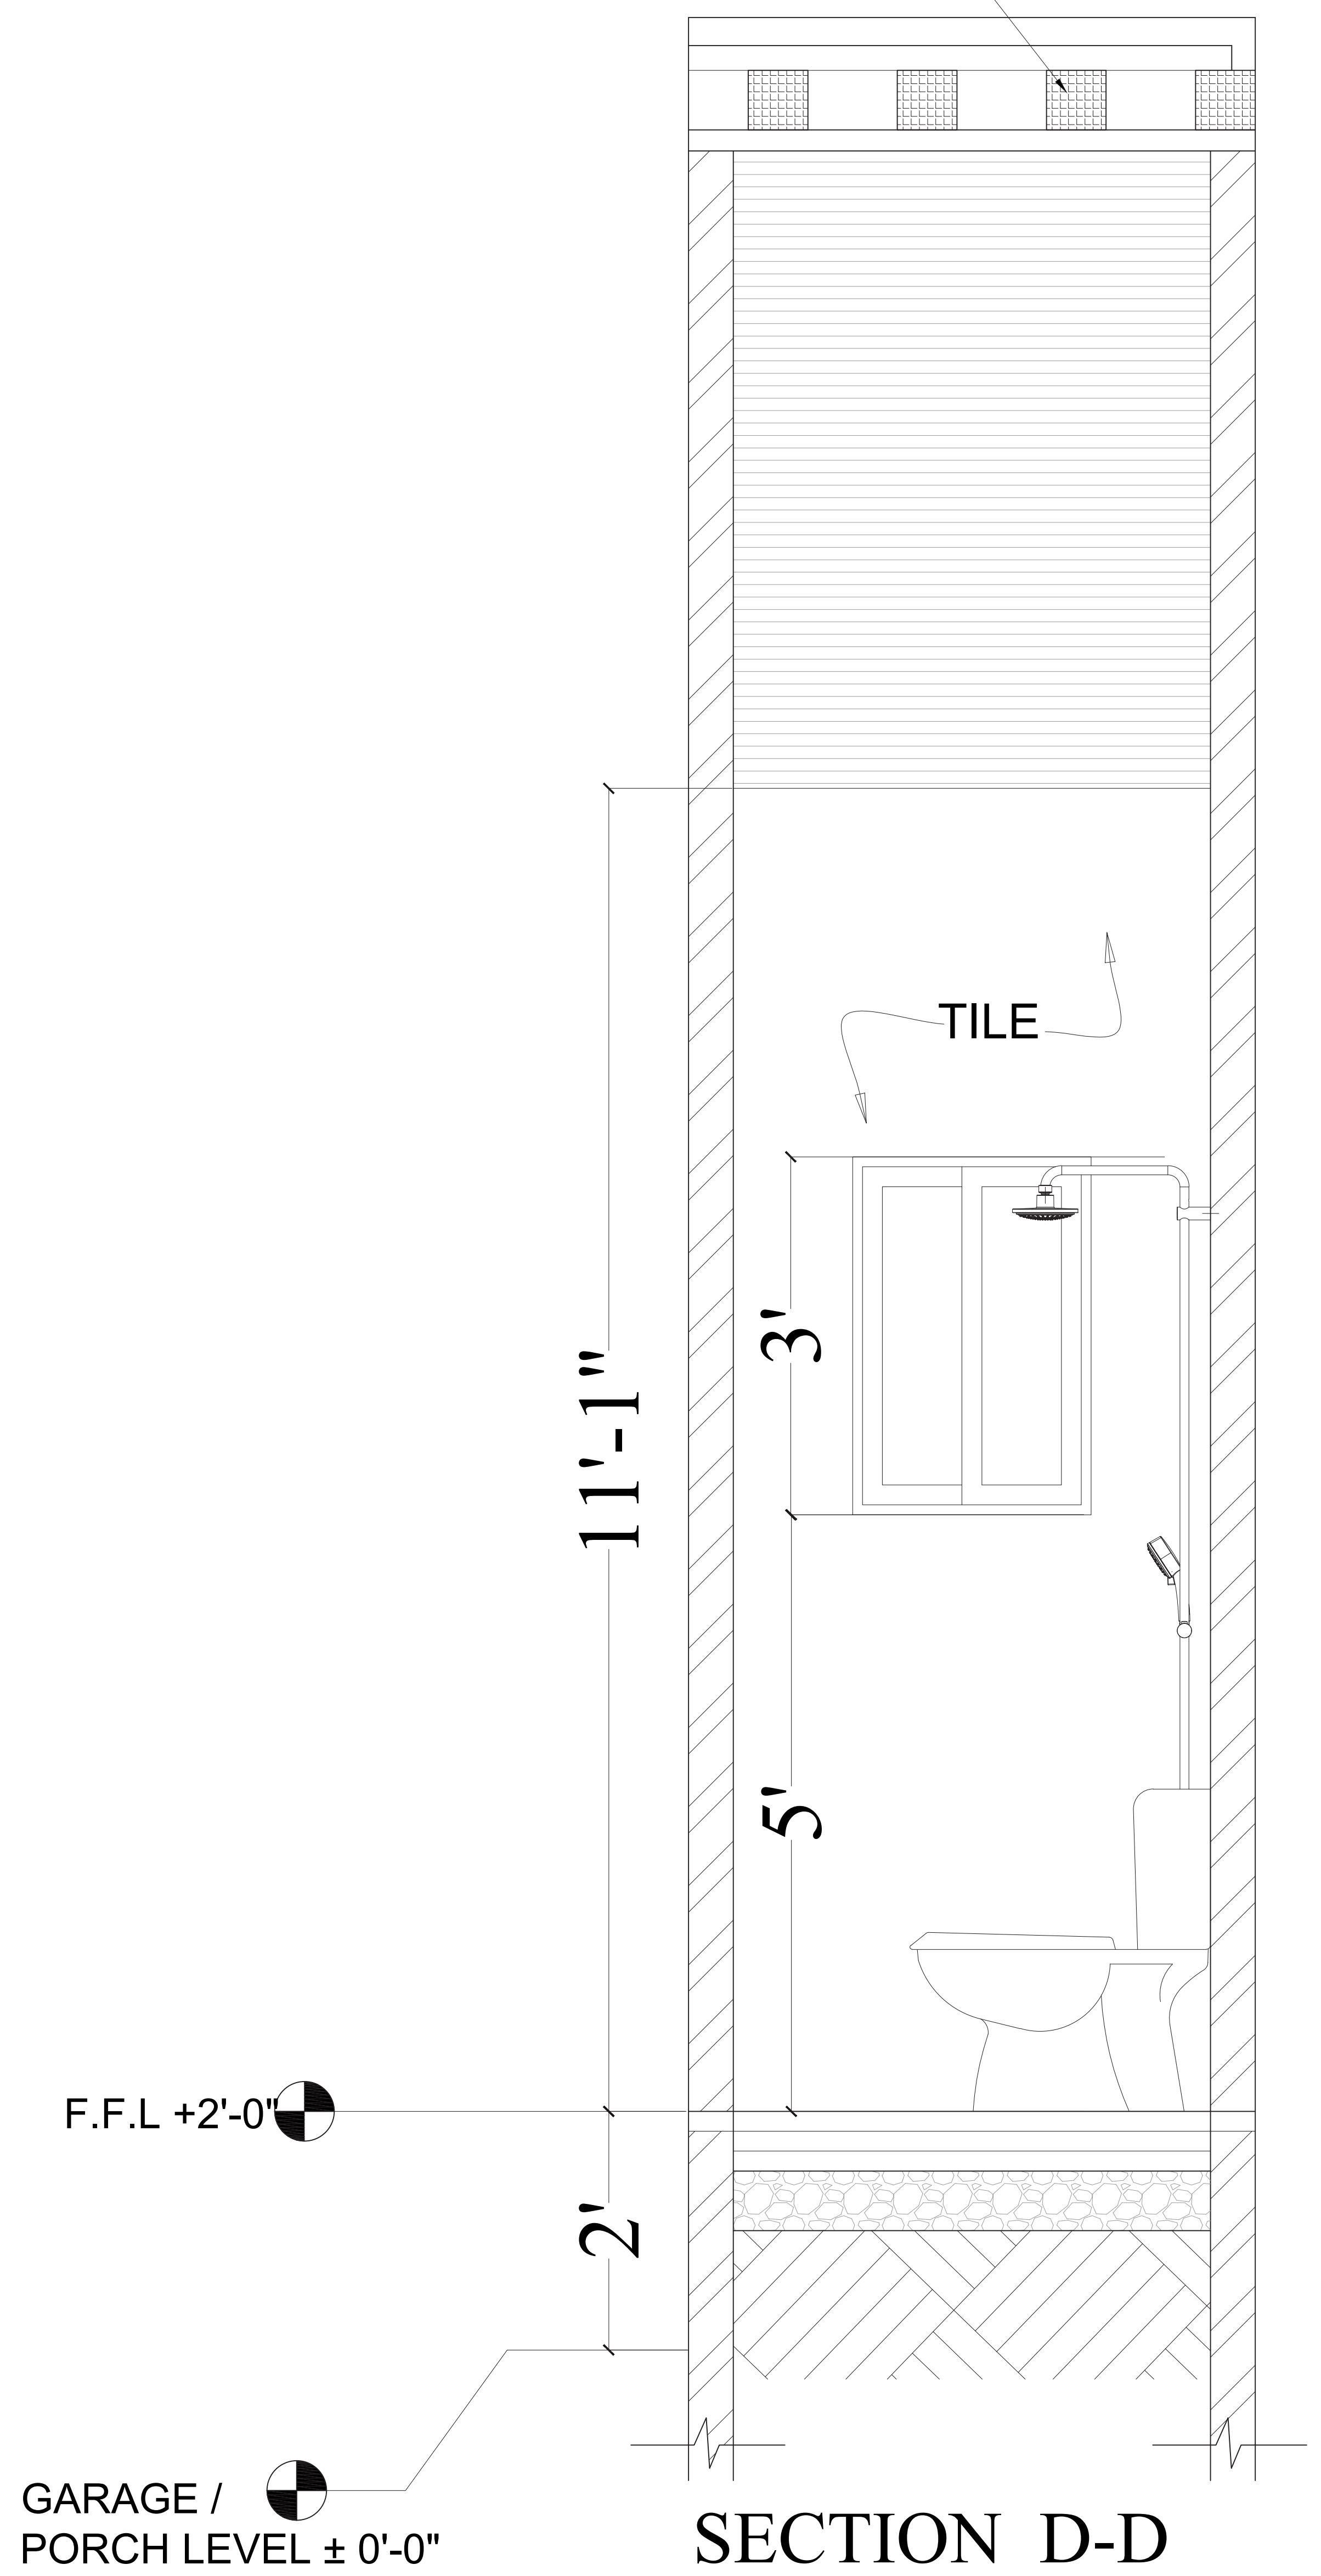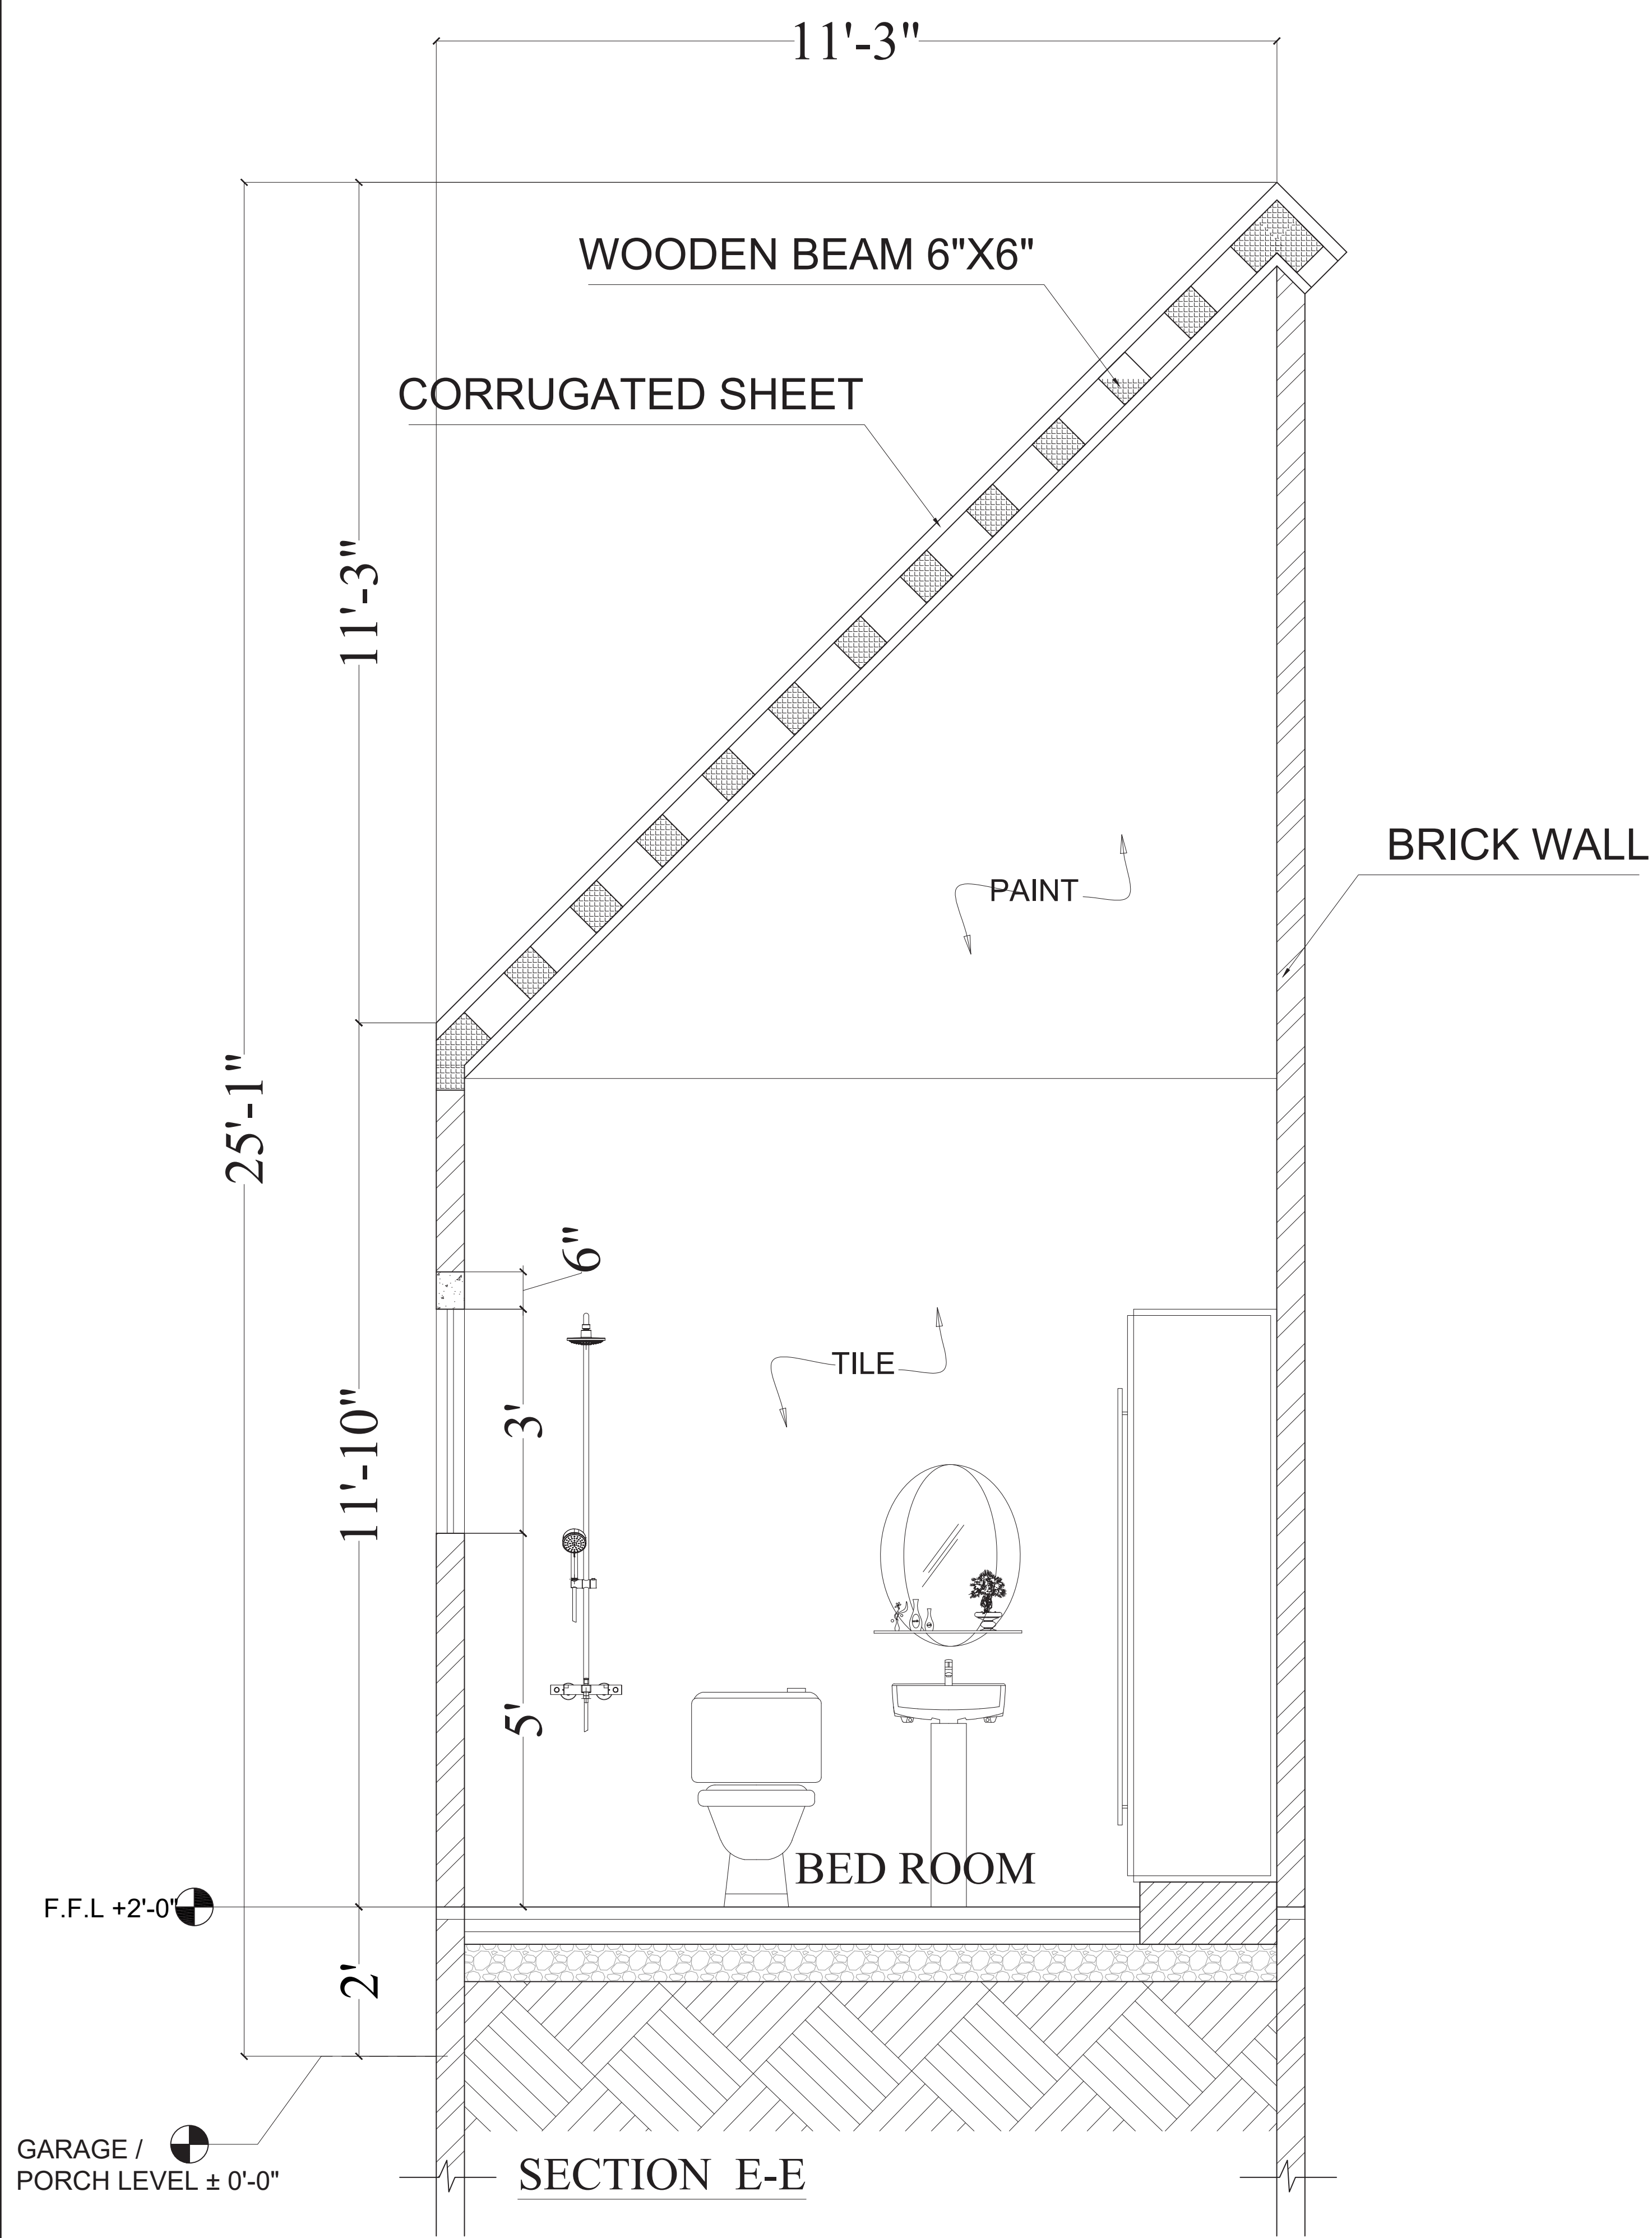

PROPOSAL DRAWINGS

BATH DETAIL

PAGE NO.

18

DRAWING NO.

AR-17

DESIGN BY:

Aqib ali

CLIENT:

PROJECT :

MURREE COTTAGE HOUSE

DRAWN BY:

Eshan

DATE:

20.08.2024